




BRANDEIS UNIVERSITY
OFFICE OF CAPITAL PROJECTS

415 SOUTH STREET
WALTHAM, MA 01801

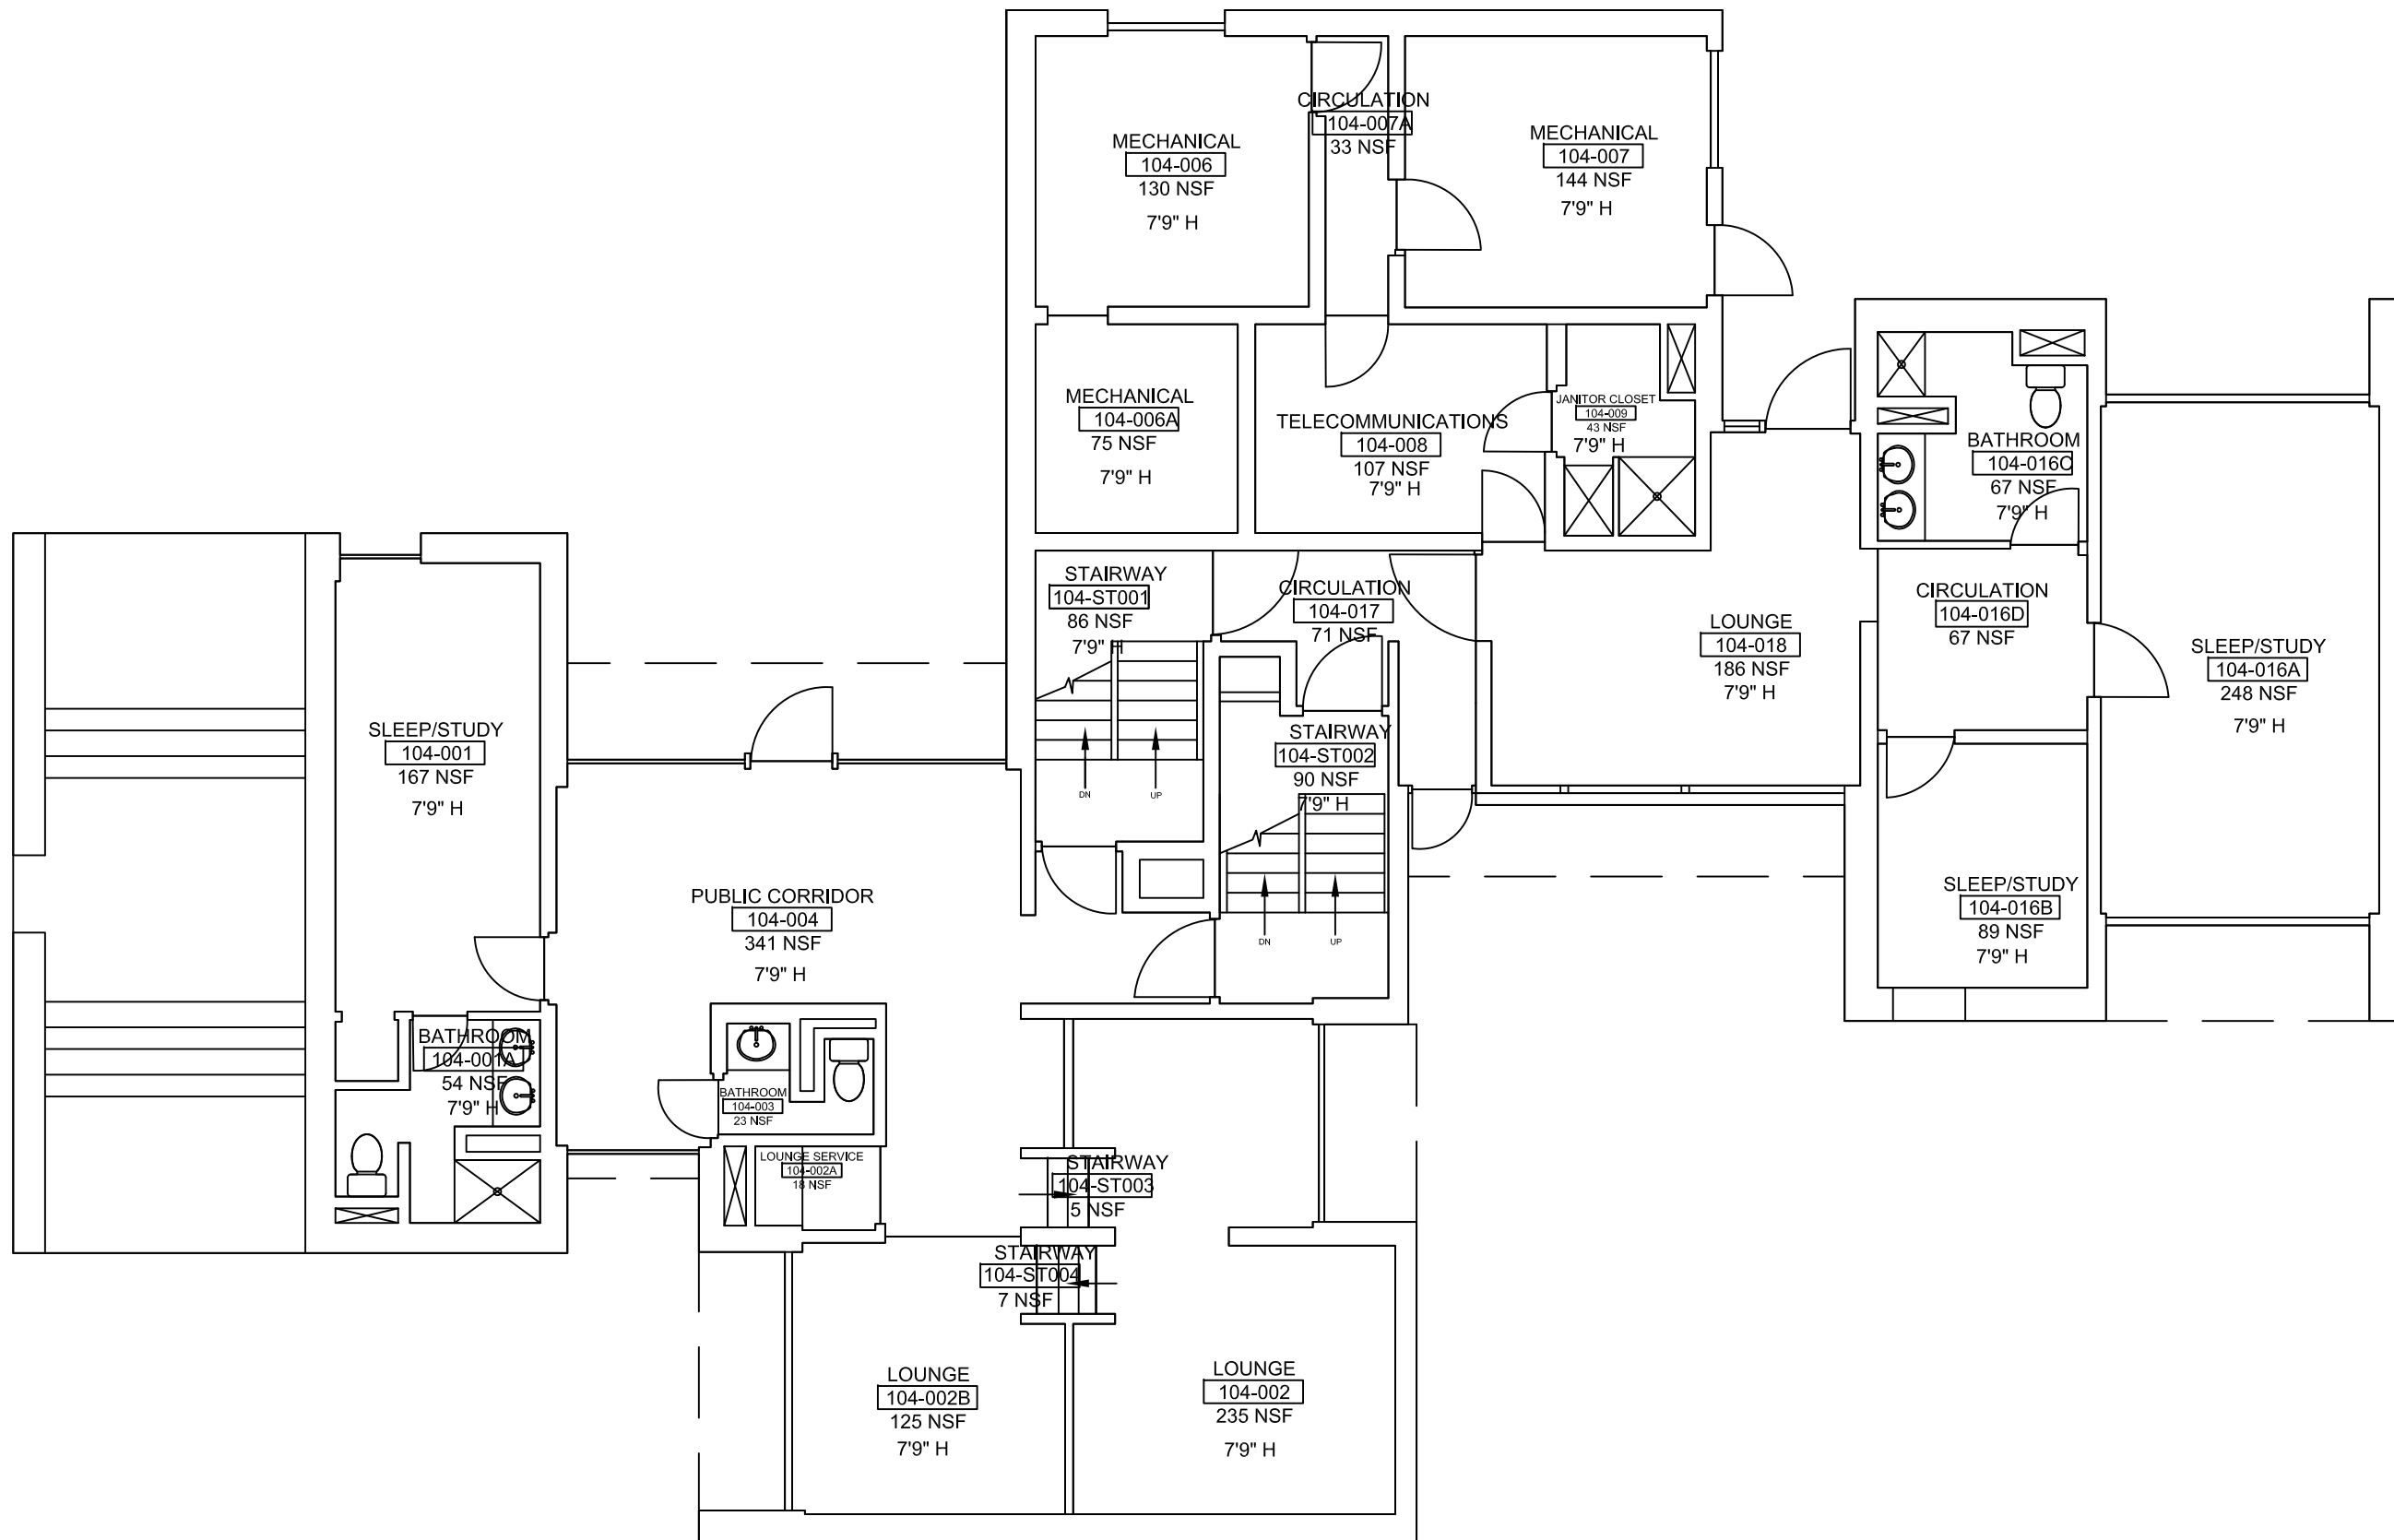

REV.	DATE	REMARK
x	09-04-10	XXXXXXXX

DRAWING TITLE:
**ROSENTHAL EAST
GROUND LEVEL
FLOOR PLAN**

DRAWN BY:
ARSLAN S.

SCALE:
NOT TO SCALE

DATE:
09/20/2010


DRAWING NUMBER:

A1.01



BRANDEIS UNIVERSITY
OFFICE OF CAPITAL PROJECTS

415 SOUTH STREET
WALTHAM, MA 01801

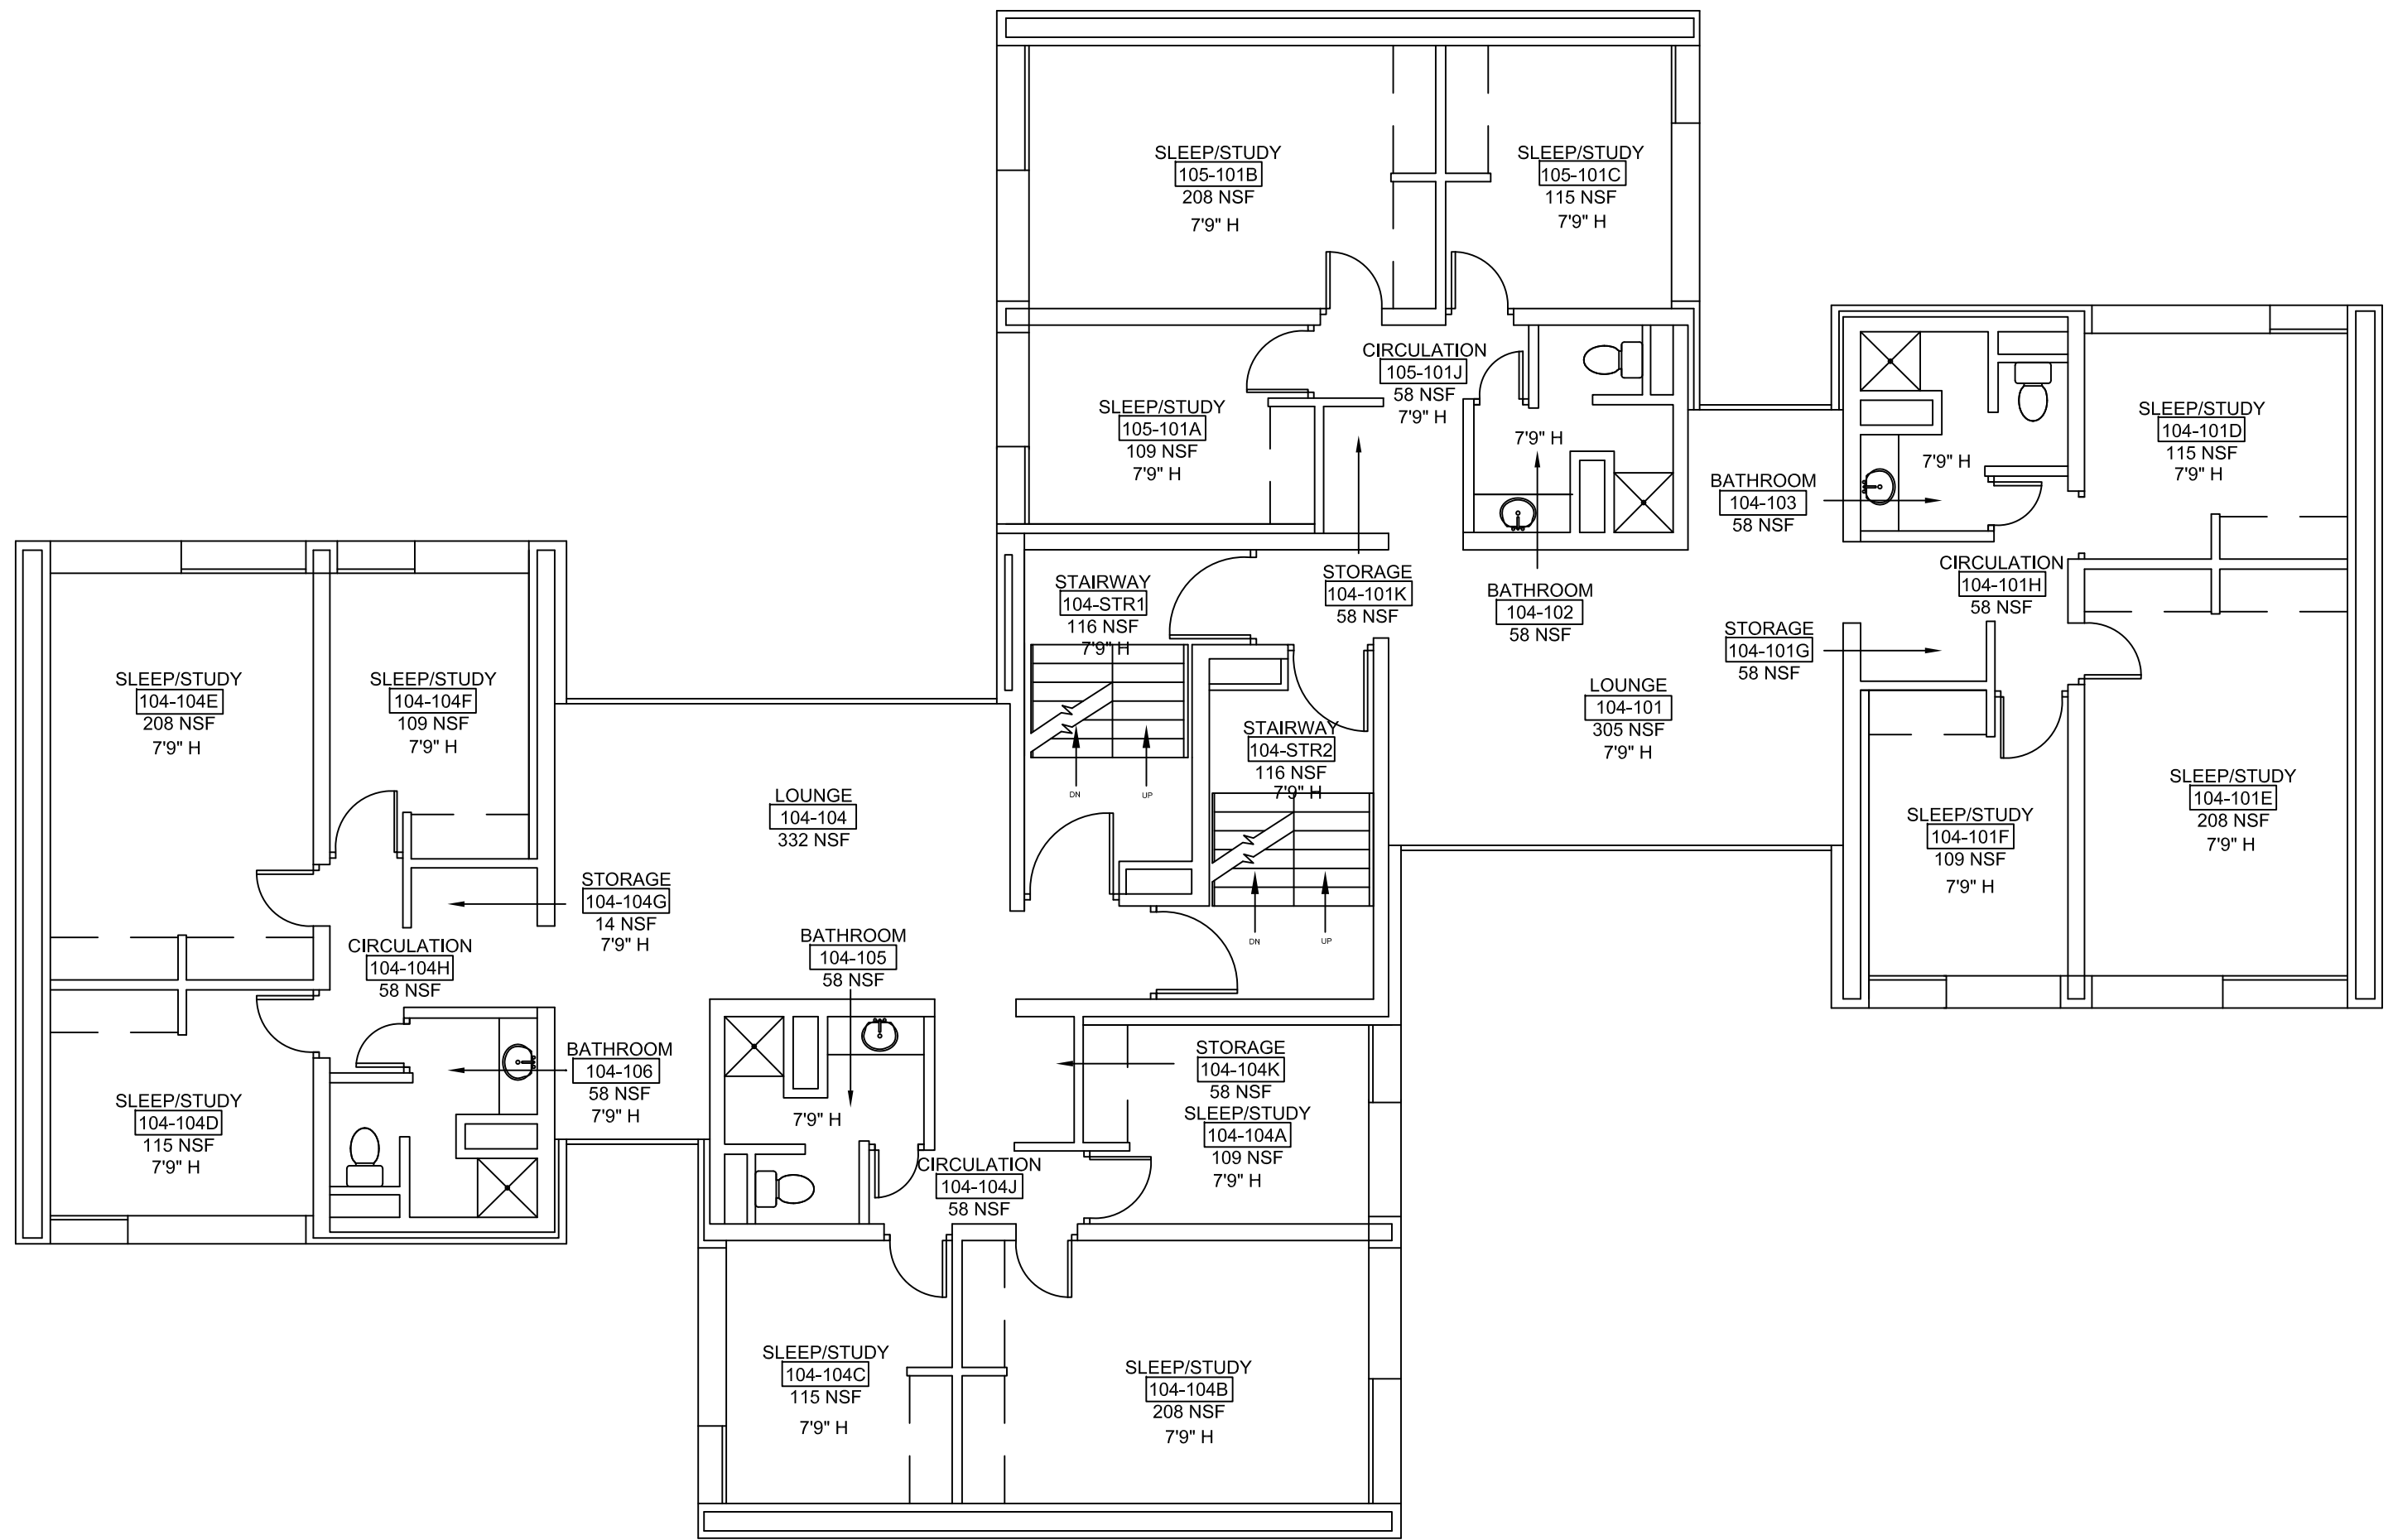

REV.	DATE	REMARK
x	xx-xx-xx	xxxxxxxx

DRAWING TITLE:
**ROSENTHAL EAST
FIRST LEVEL
FLOOR PLAN**

DRAWN BY:
ARSLAN S.

SCALE:
NOT TO SCALE


DATE:
09/20/2010

DRAWING NUMBER:
A1.02



BRANDEIS UNIVERSITY
OFFICE OF CAPITAL PROJECTS

415 SOUTH STREET
WALTHAM, MA 01801

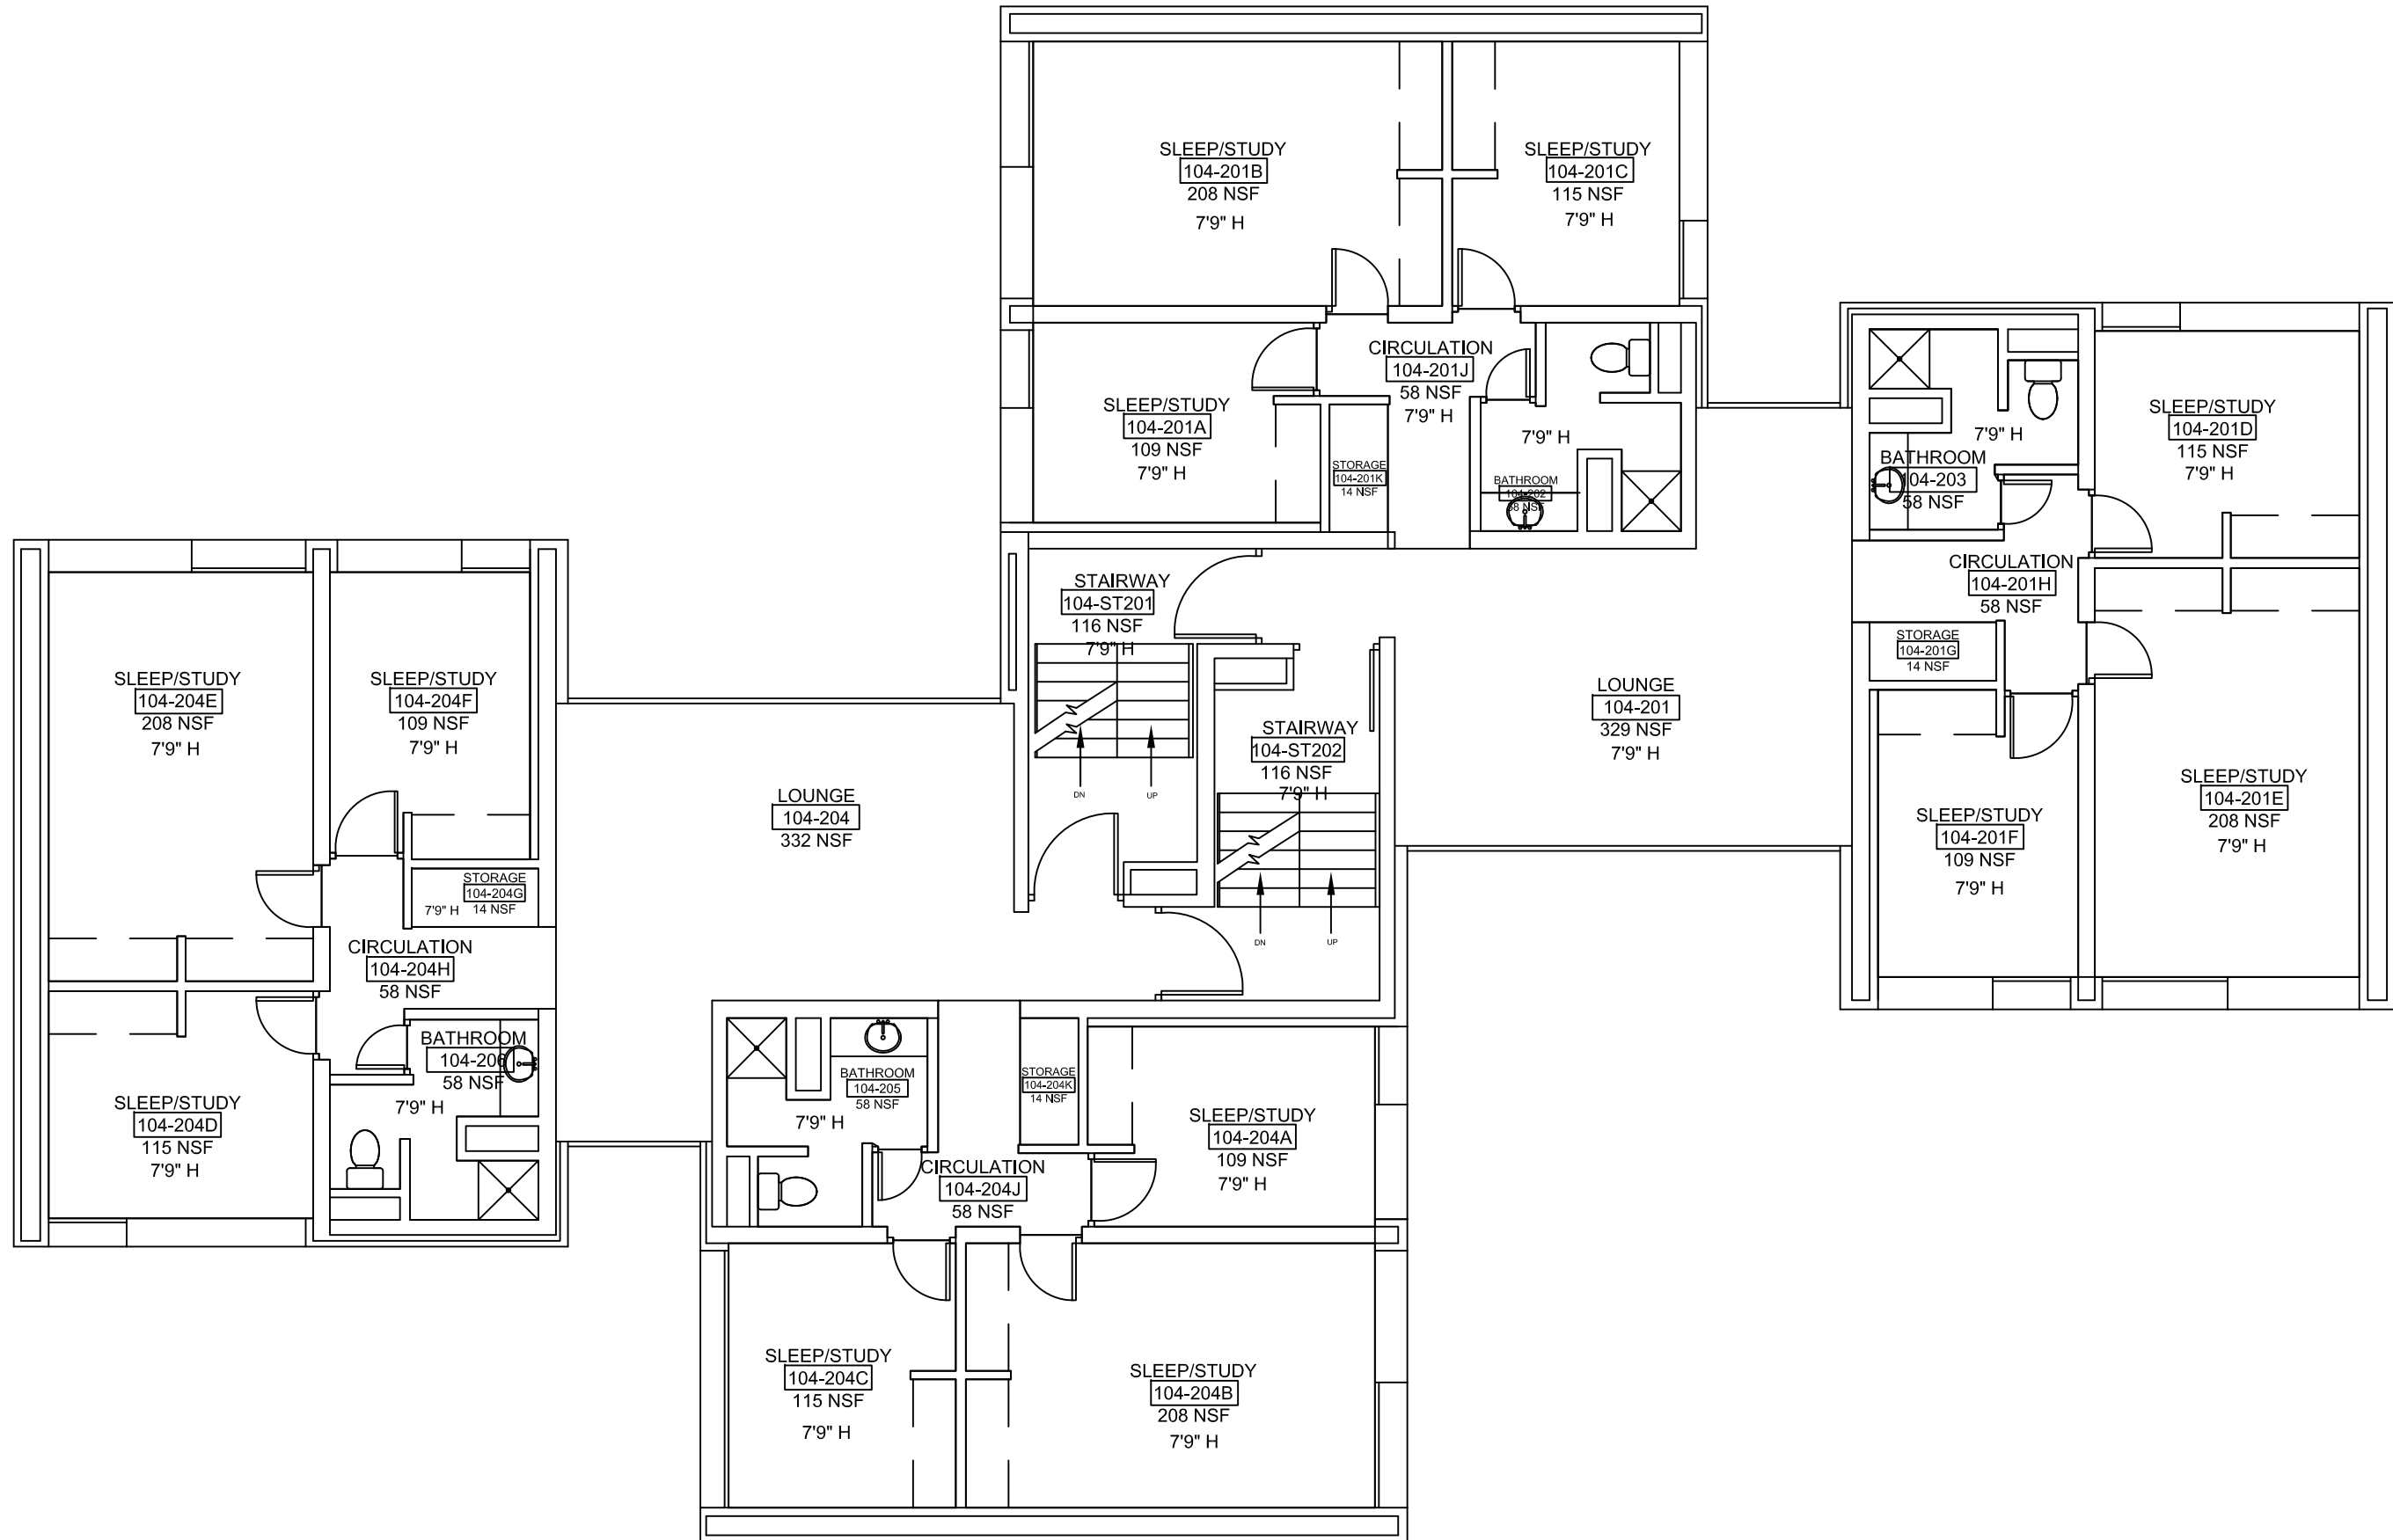

REV.	DATE	REMARK
1	09-20-10	XXXXXXXX

DRAWING TITLE:
**ROSENTHAL EAST
SECOND LEVEL
FLOOR PLAN**

DRAWN BY:
ARSLAN S.

SCALE:
NOT TO SCALE

DATE:
09/20/2010


DRAWING NUMBER:

A1.03



BRANDEIS UNIVERSITY
OFFICE OF CAPITAL PROJECTS

415 SOUTH STREET
WALTHAM, MA 01801

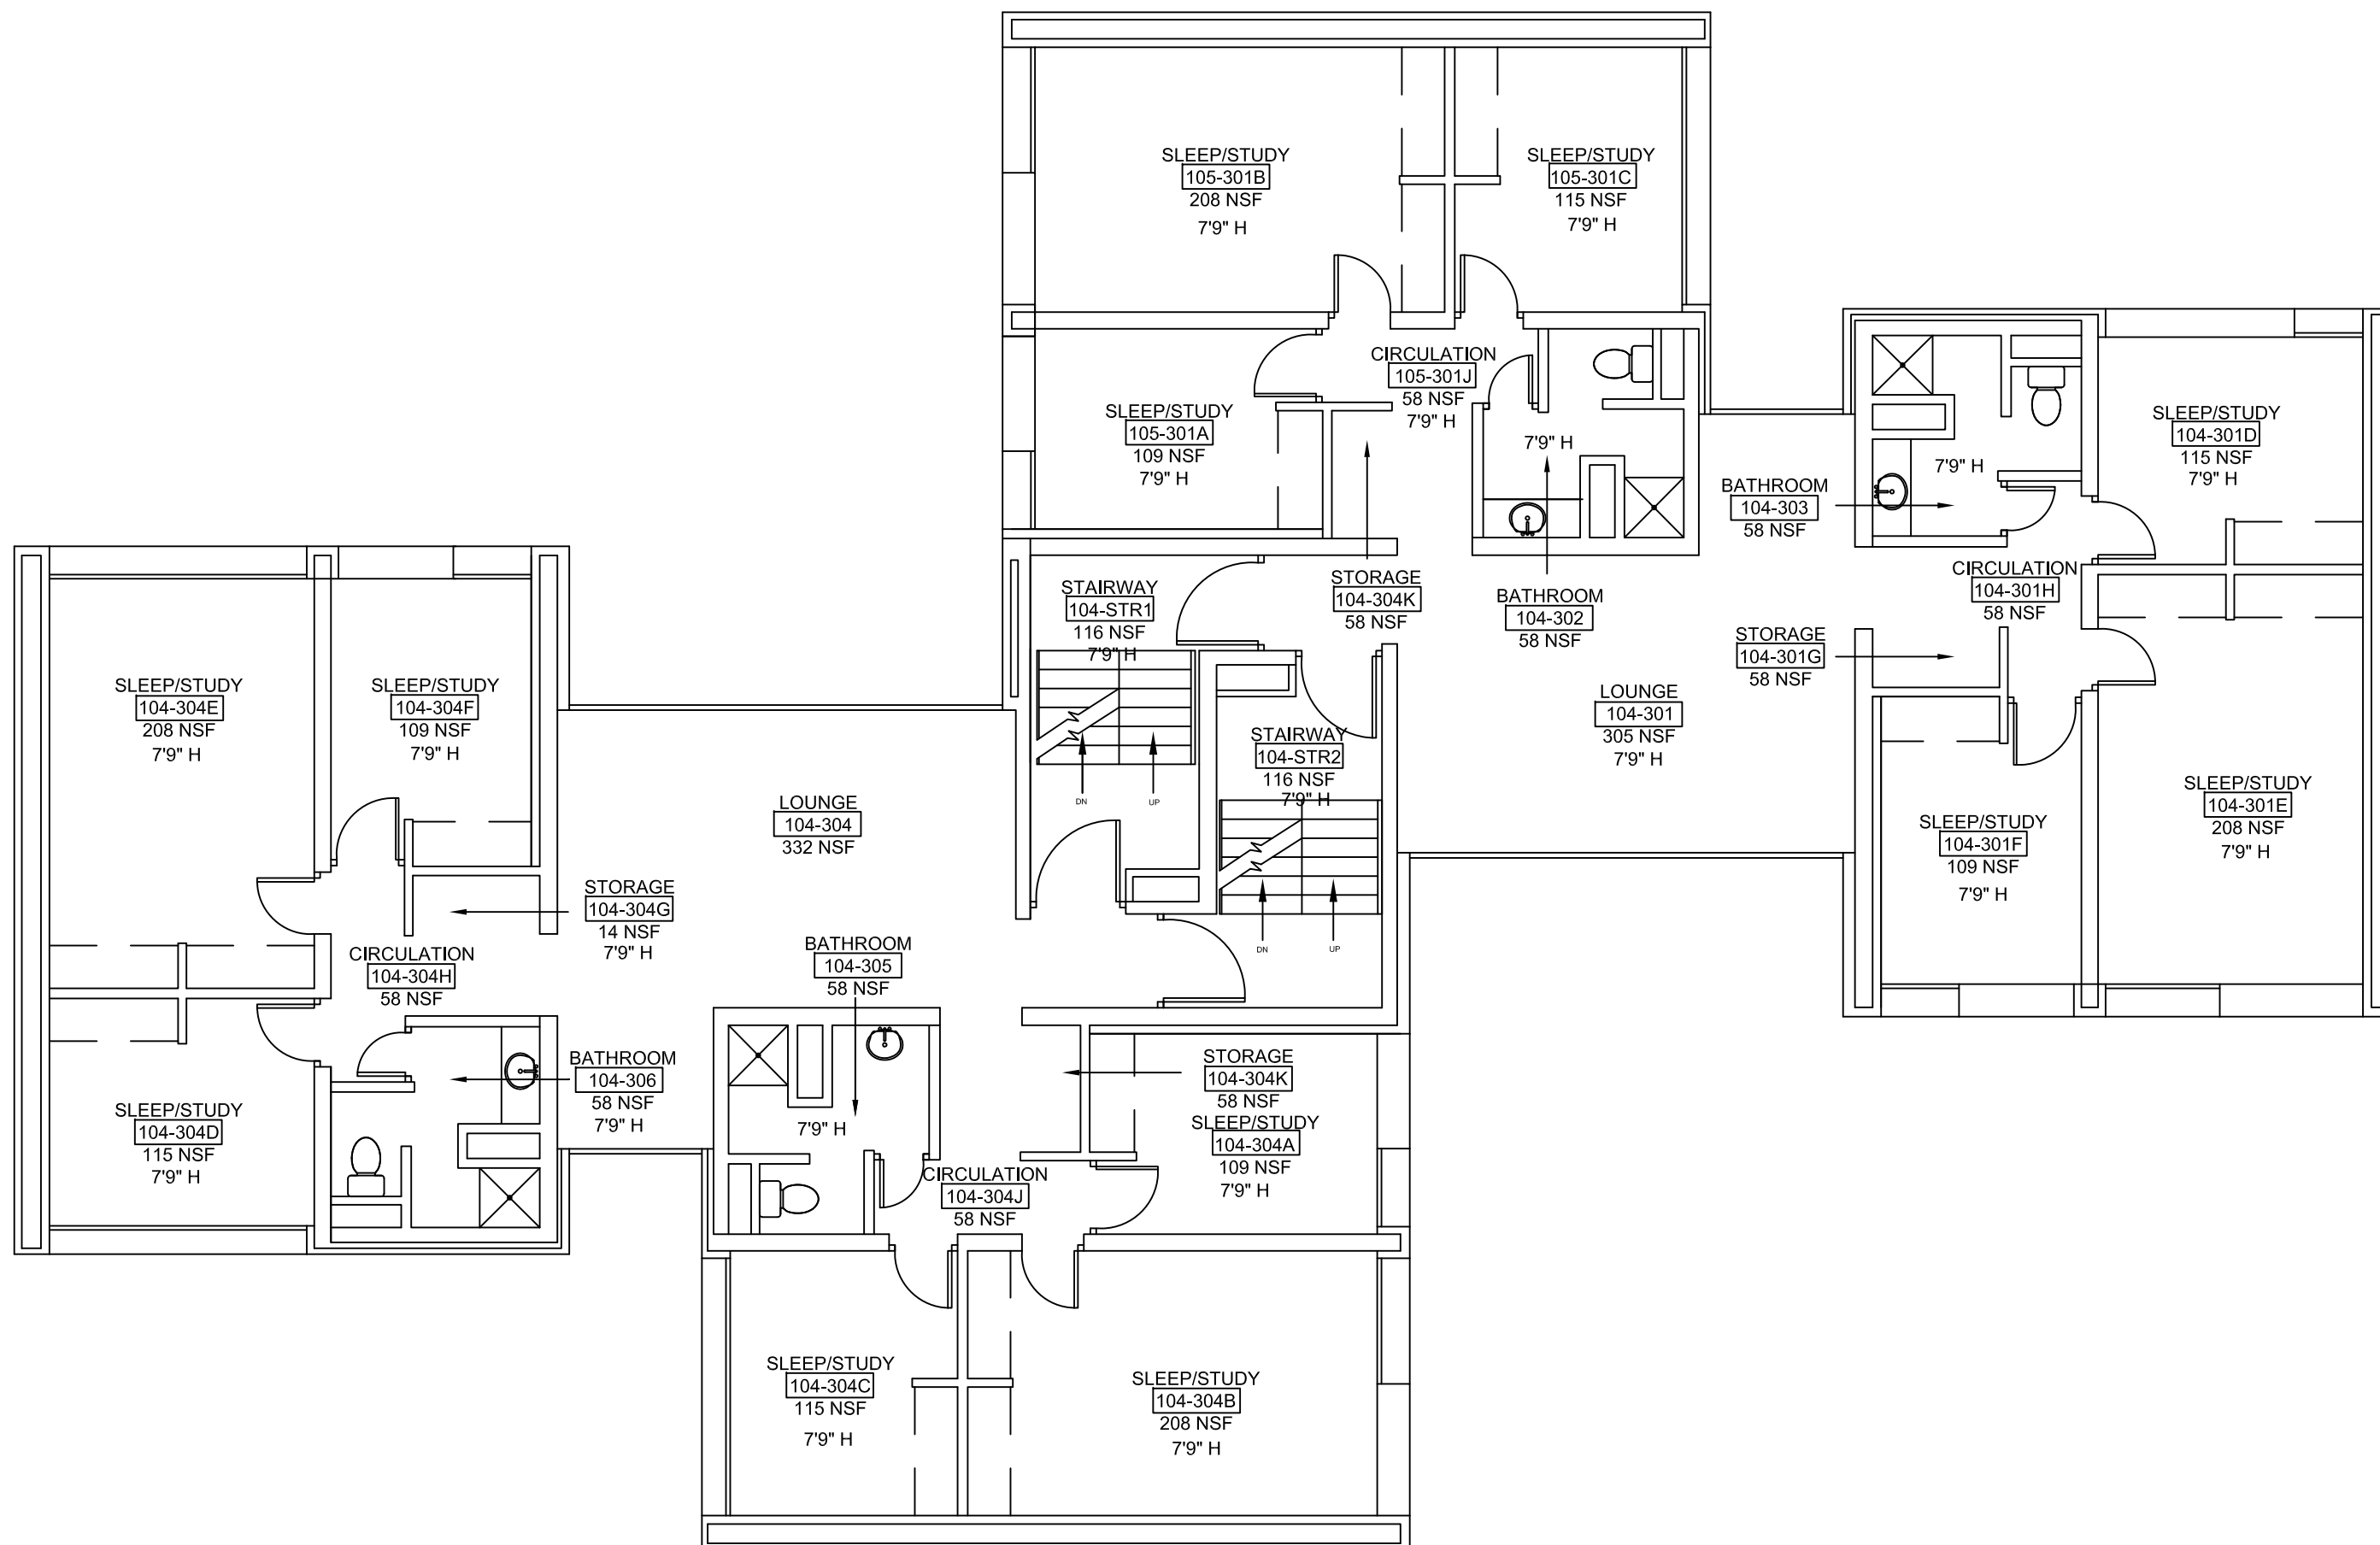

REV.	DATE	REMARK
x	09-20-10	XXXXXXXXXX

DRAWING TITLE:
**ROSENTHAL EAST
THIRD LEVEL
FLOOR PLAN**

DRAWN BY:
ARSLAN S.

SCALE:
NOT TO SCALE


DATE:
09/20/2010

DRAWING NUMBER:
A1.04



BRANDEIS UNIVERSITY
OFFICE OF CAPITAL PROJECTS

415 SOUTH STREET
WALTHAM, MA 01801

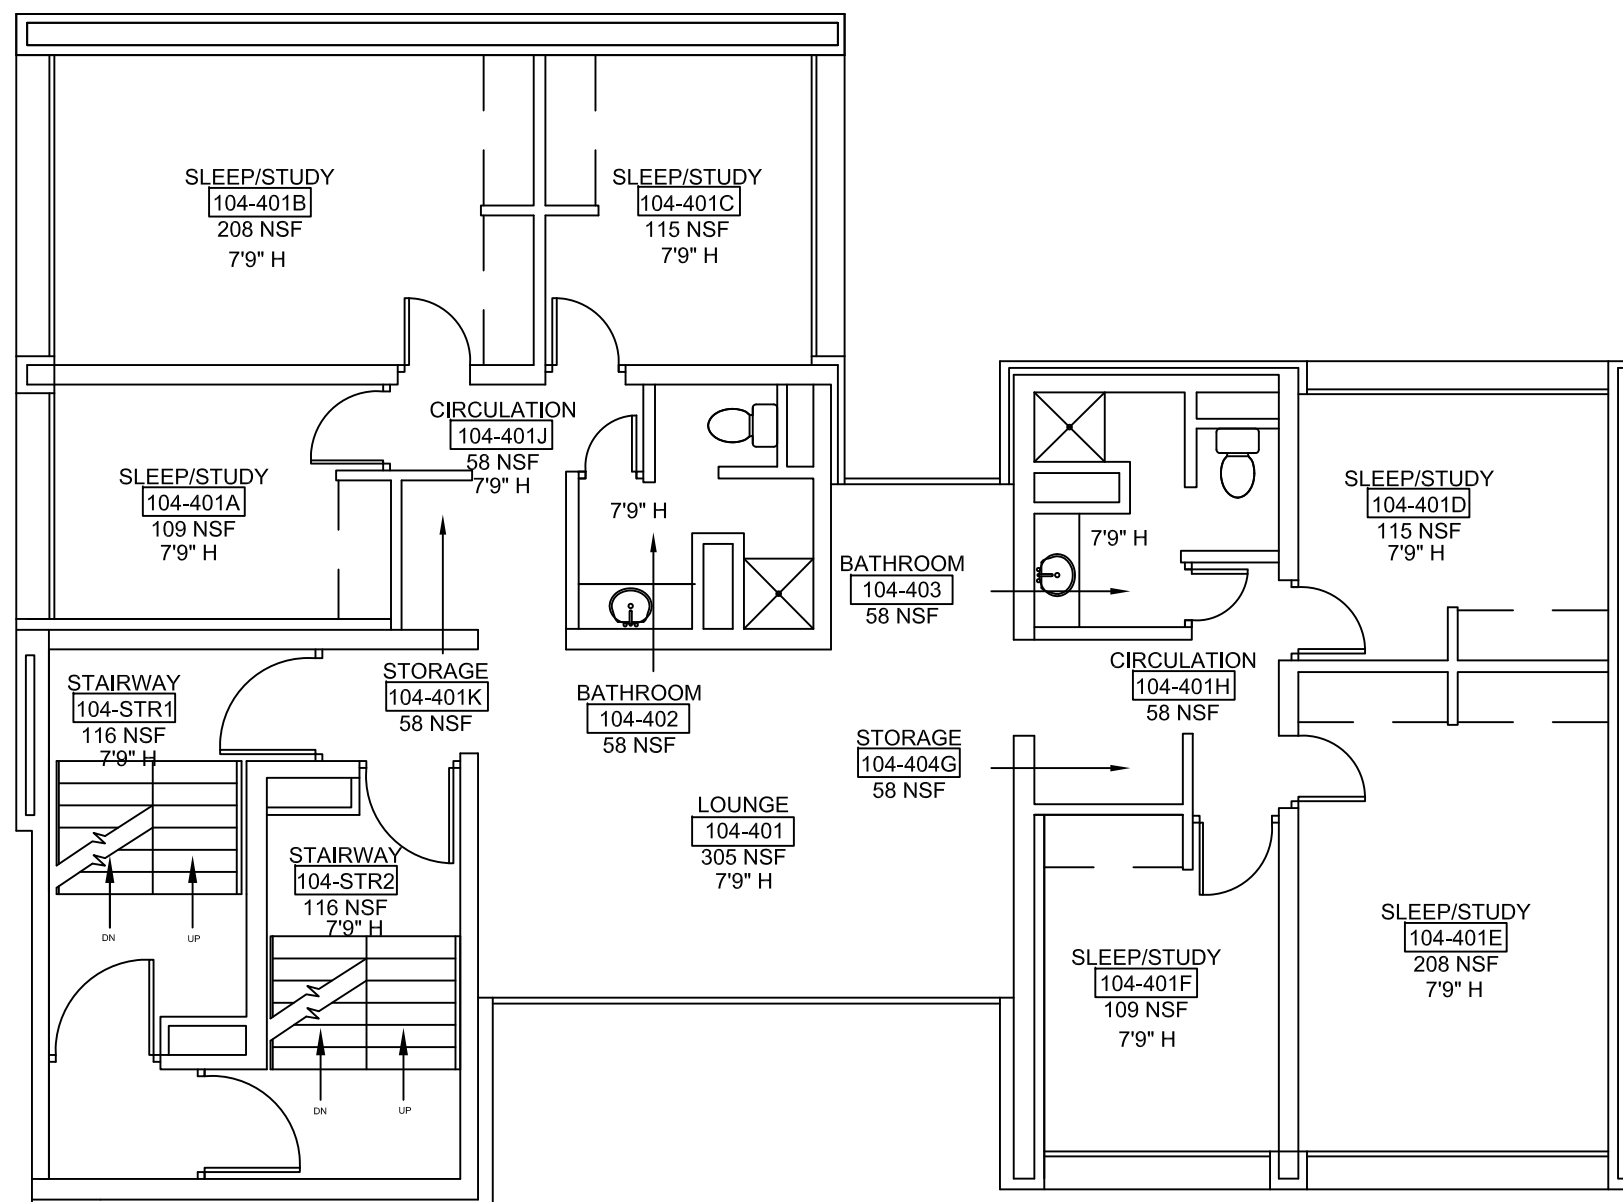

REV.	DATE	REMARK
x	09-20-10	XXXXXXXXXX

DRAWING TITLE:
**ROSENTHAL EAST
FOURTH LEVEL
FLOOR PLAN**

DRAWN BY:
ARSLAN S.

SCALE:
NOT TO SCALE

DATE:
09/20/2010

DRAWING NUMBER:
A1.05