




BRANDEIS UNIVERSITY
OFFICE OF CAPITAL PROJECTS

415 SOUTH STREET
WALTHAM, MA 01801

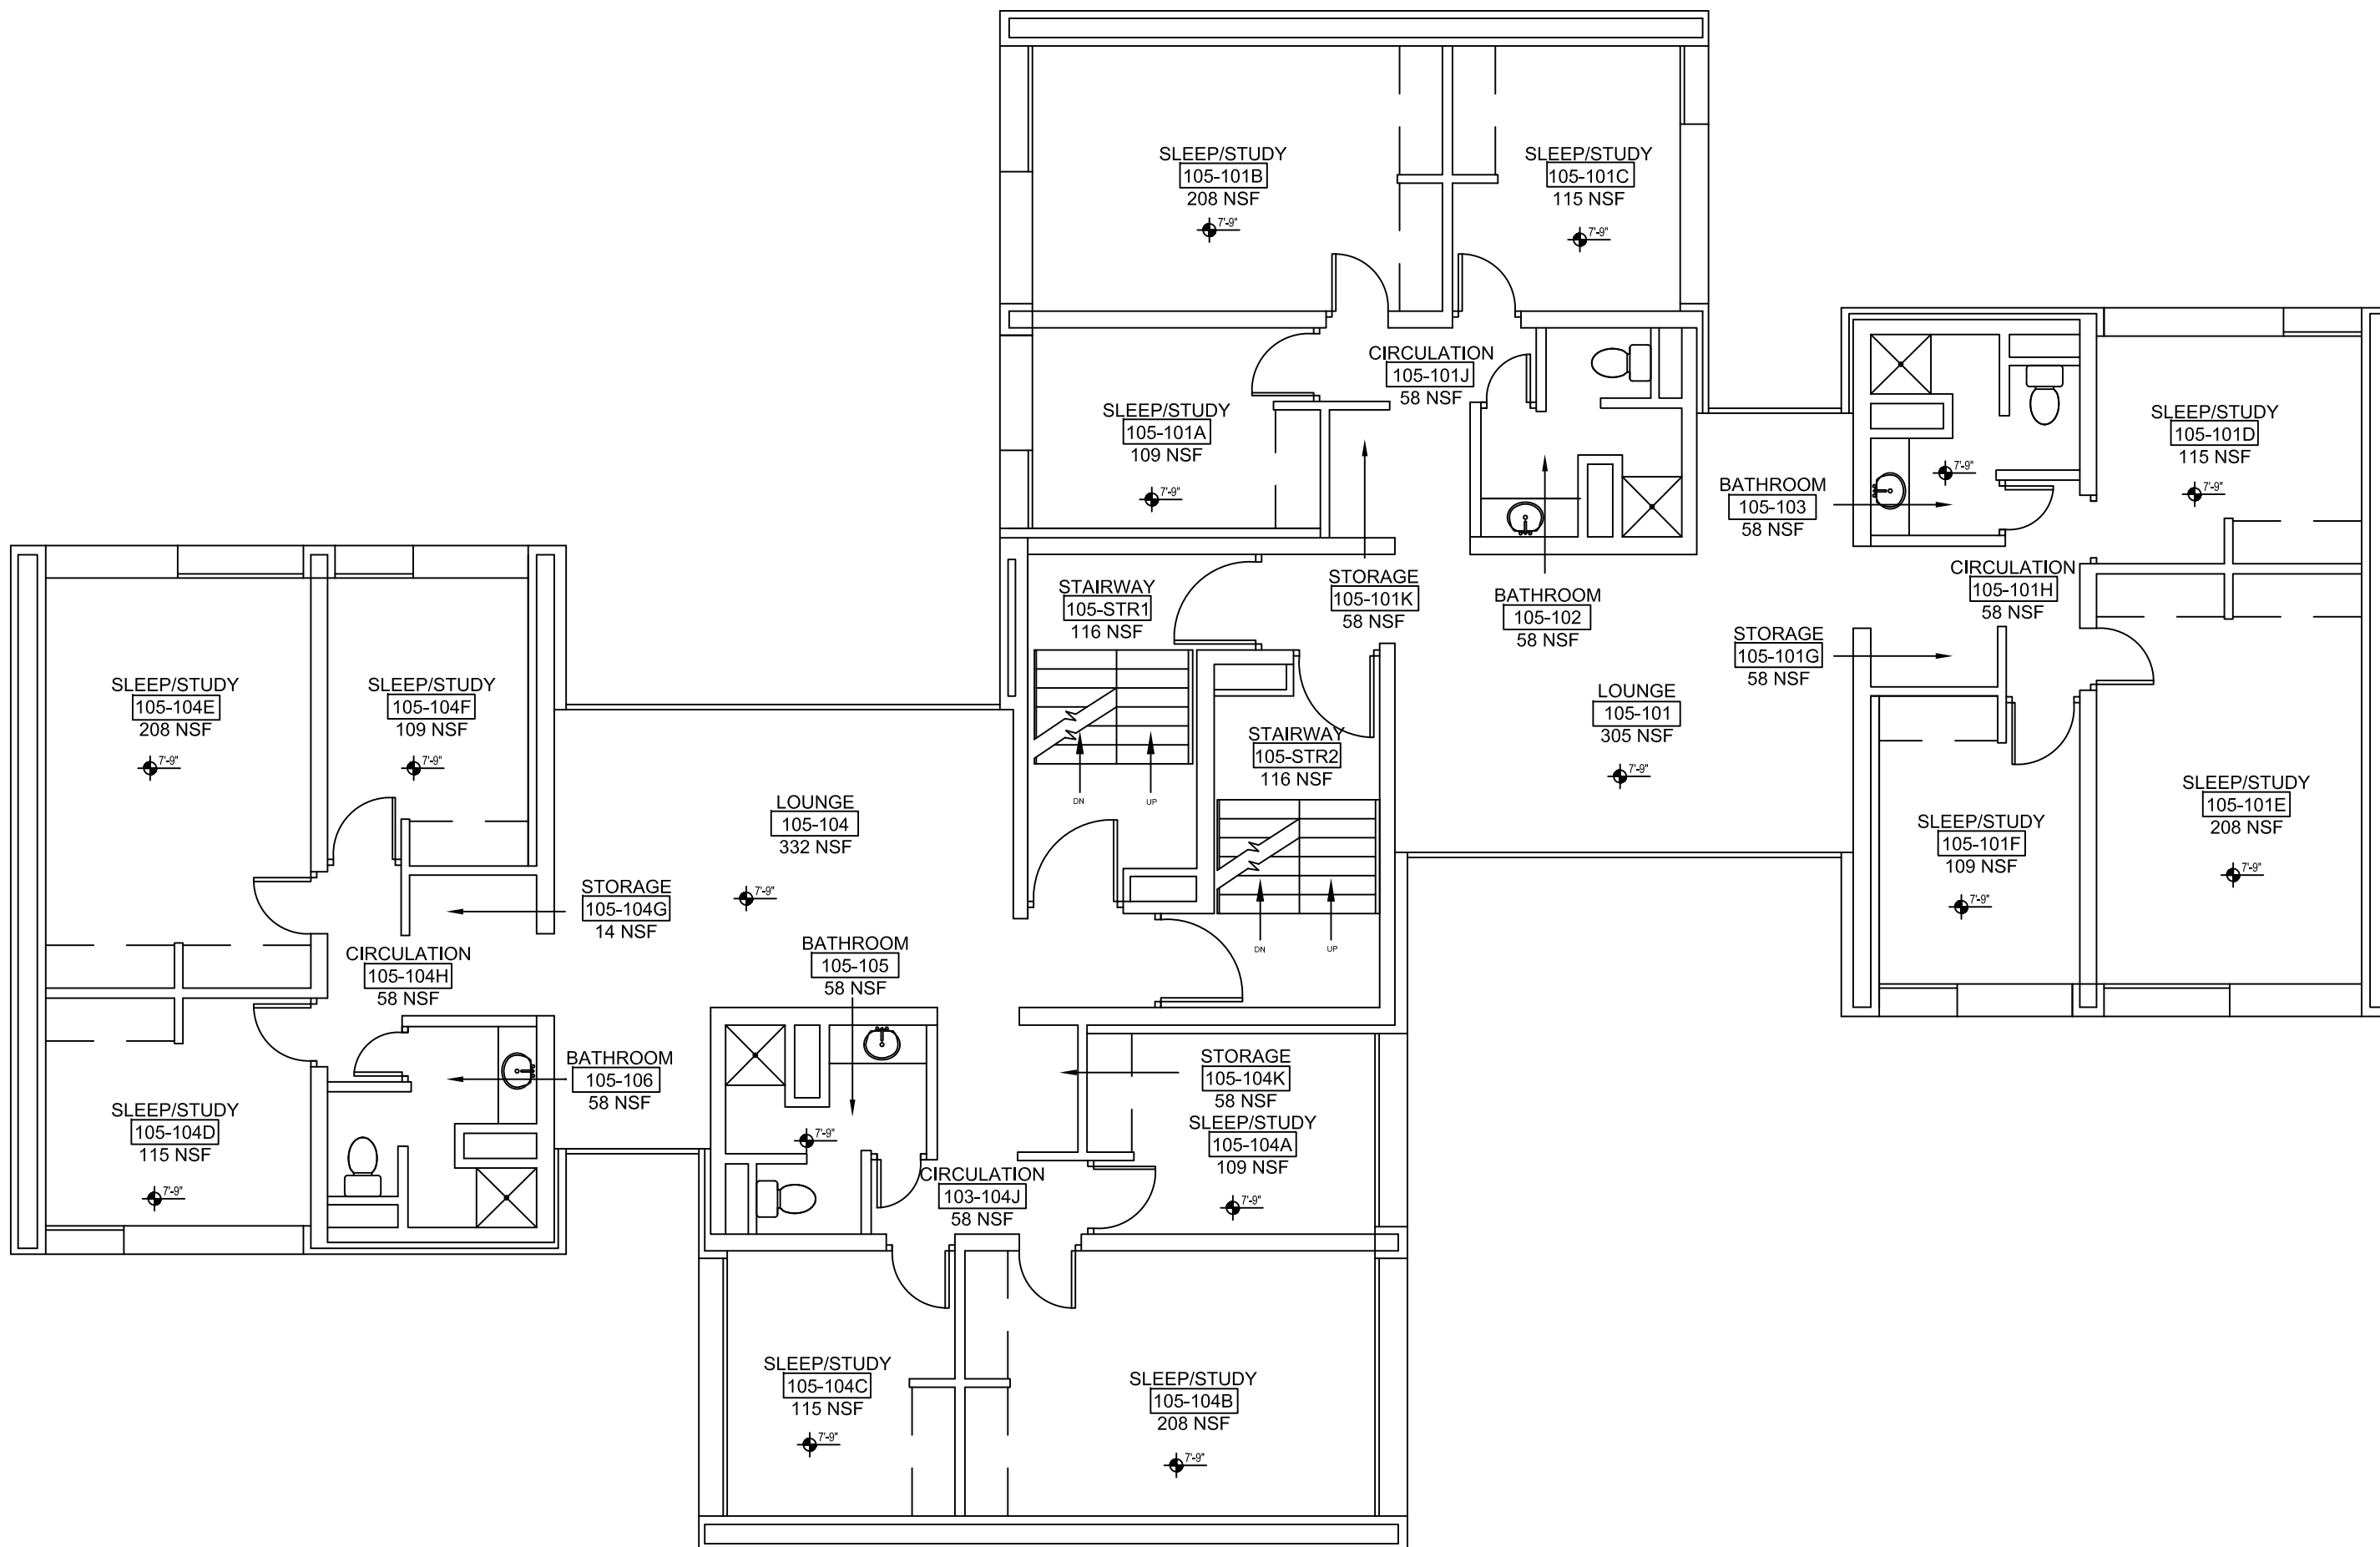

REV.	DATE	REMARK
x	09-20-10	XXXXXXXXXX

DRAWING TITLE:
**ROSENTHAL SOUTH
FIRST LEVEL
FLOOR PLAN**

DRAWN BY:
ARSLAN S.

SCALE:
NOT TO SCALE


DATE:
09/20/2010

DRAWING NUMBER:
A1.02



BRANDEIS UNIVERSITY
OFFICE OF CAPITAL PROJECTS

415 SOUTH STREET
WALTHAM, MA 01801

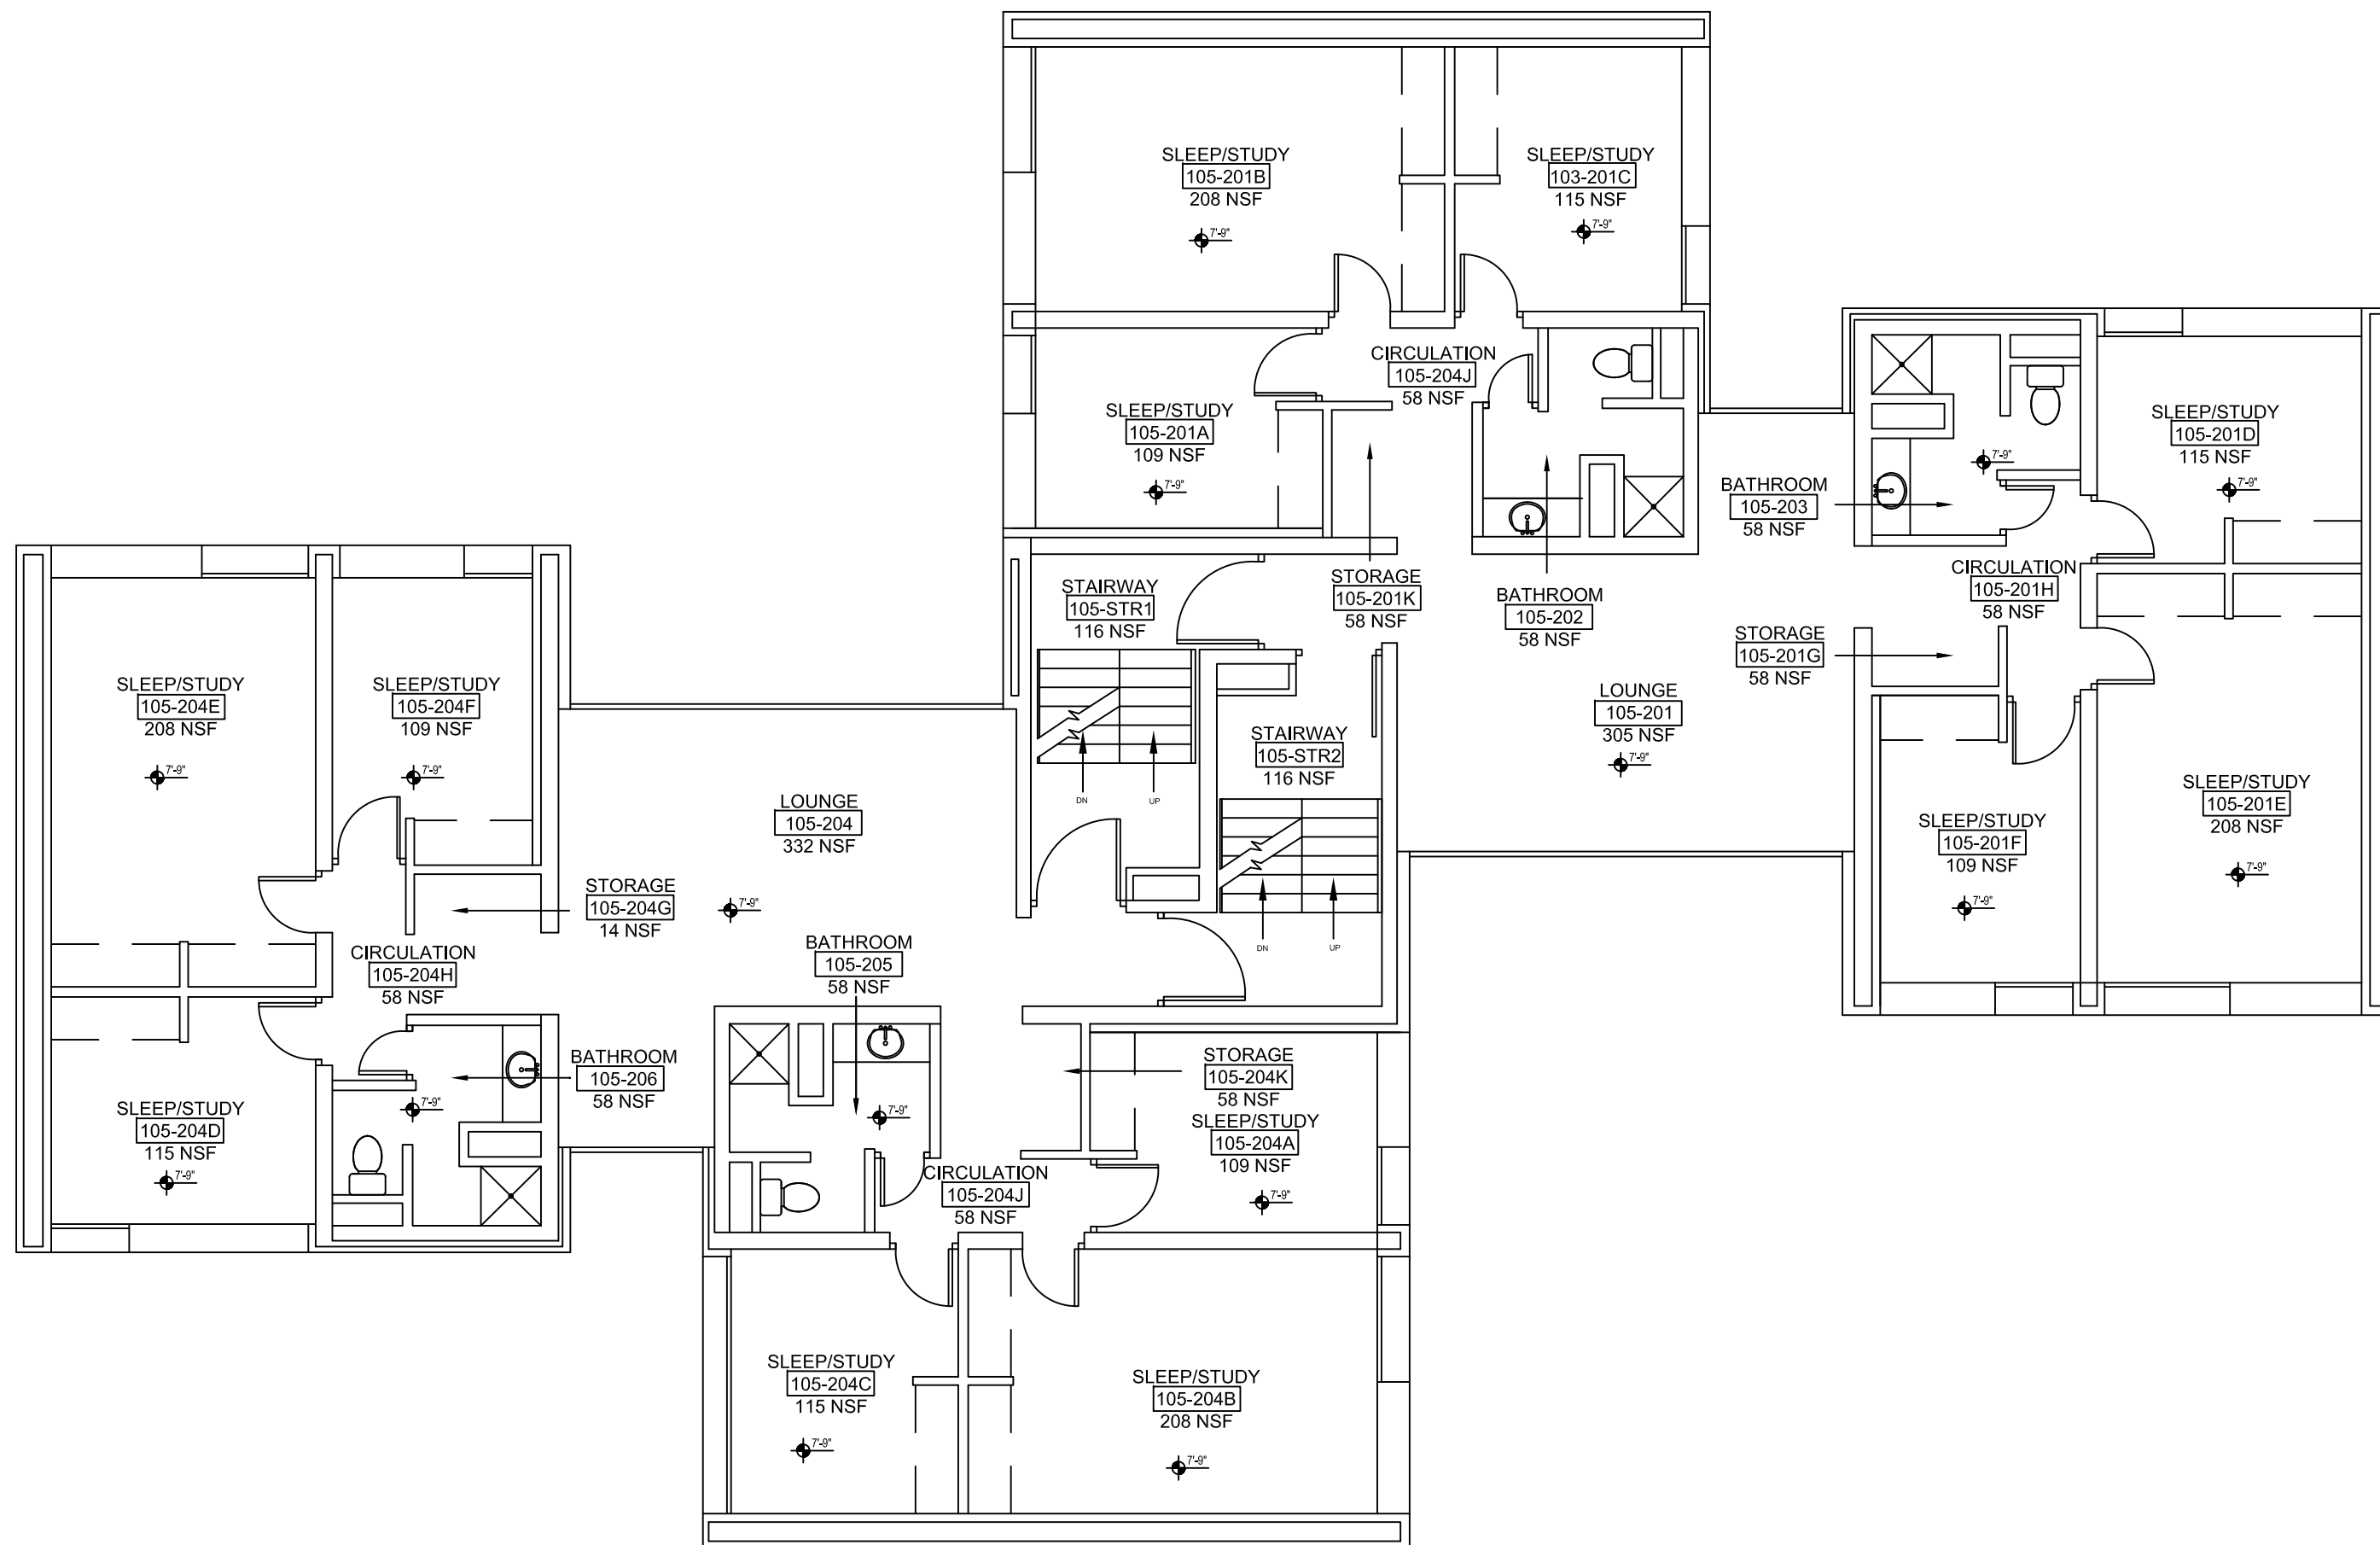

REV.	DATE	REMARK
x	09-20-10	XXXXXXXXXX

DRAWING TITLE:
**ROSENTHAL SOUTH
SECOND LEVEL
FLOOR PLAN**

DRAWN BY:
ARSLAN S.

SCALE:
NOT TO SCALE


DATE:
09/20/2010

DRAWING NUMBER:
A1.03



BRANDEIS UNIVERSITY
OFFICE OF CAPITAL PROJECTS

415 SOUTH STREET
WALTHAM, MA 01801

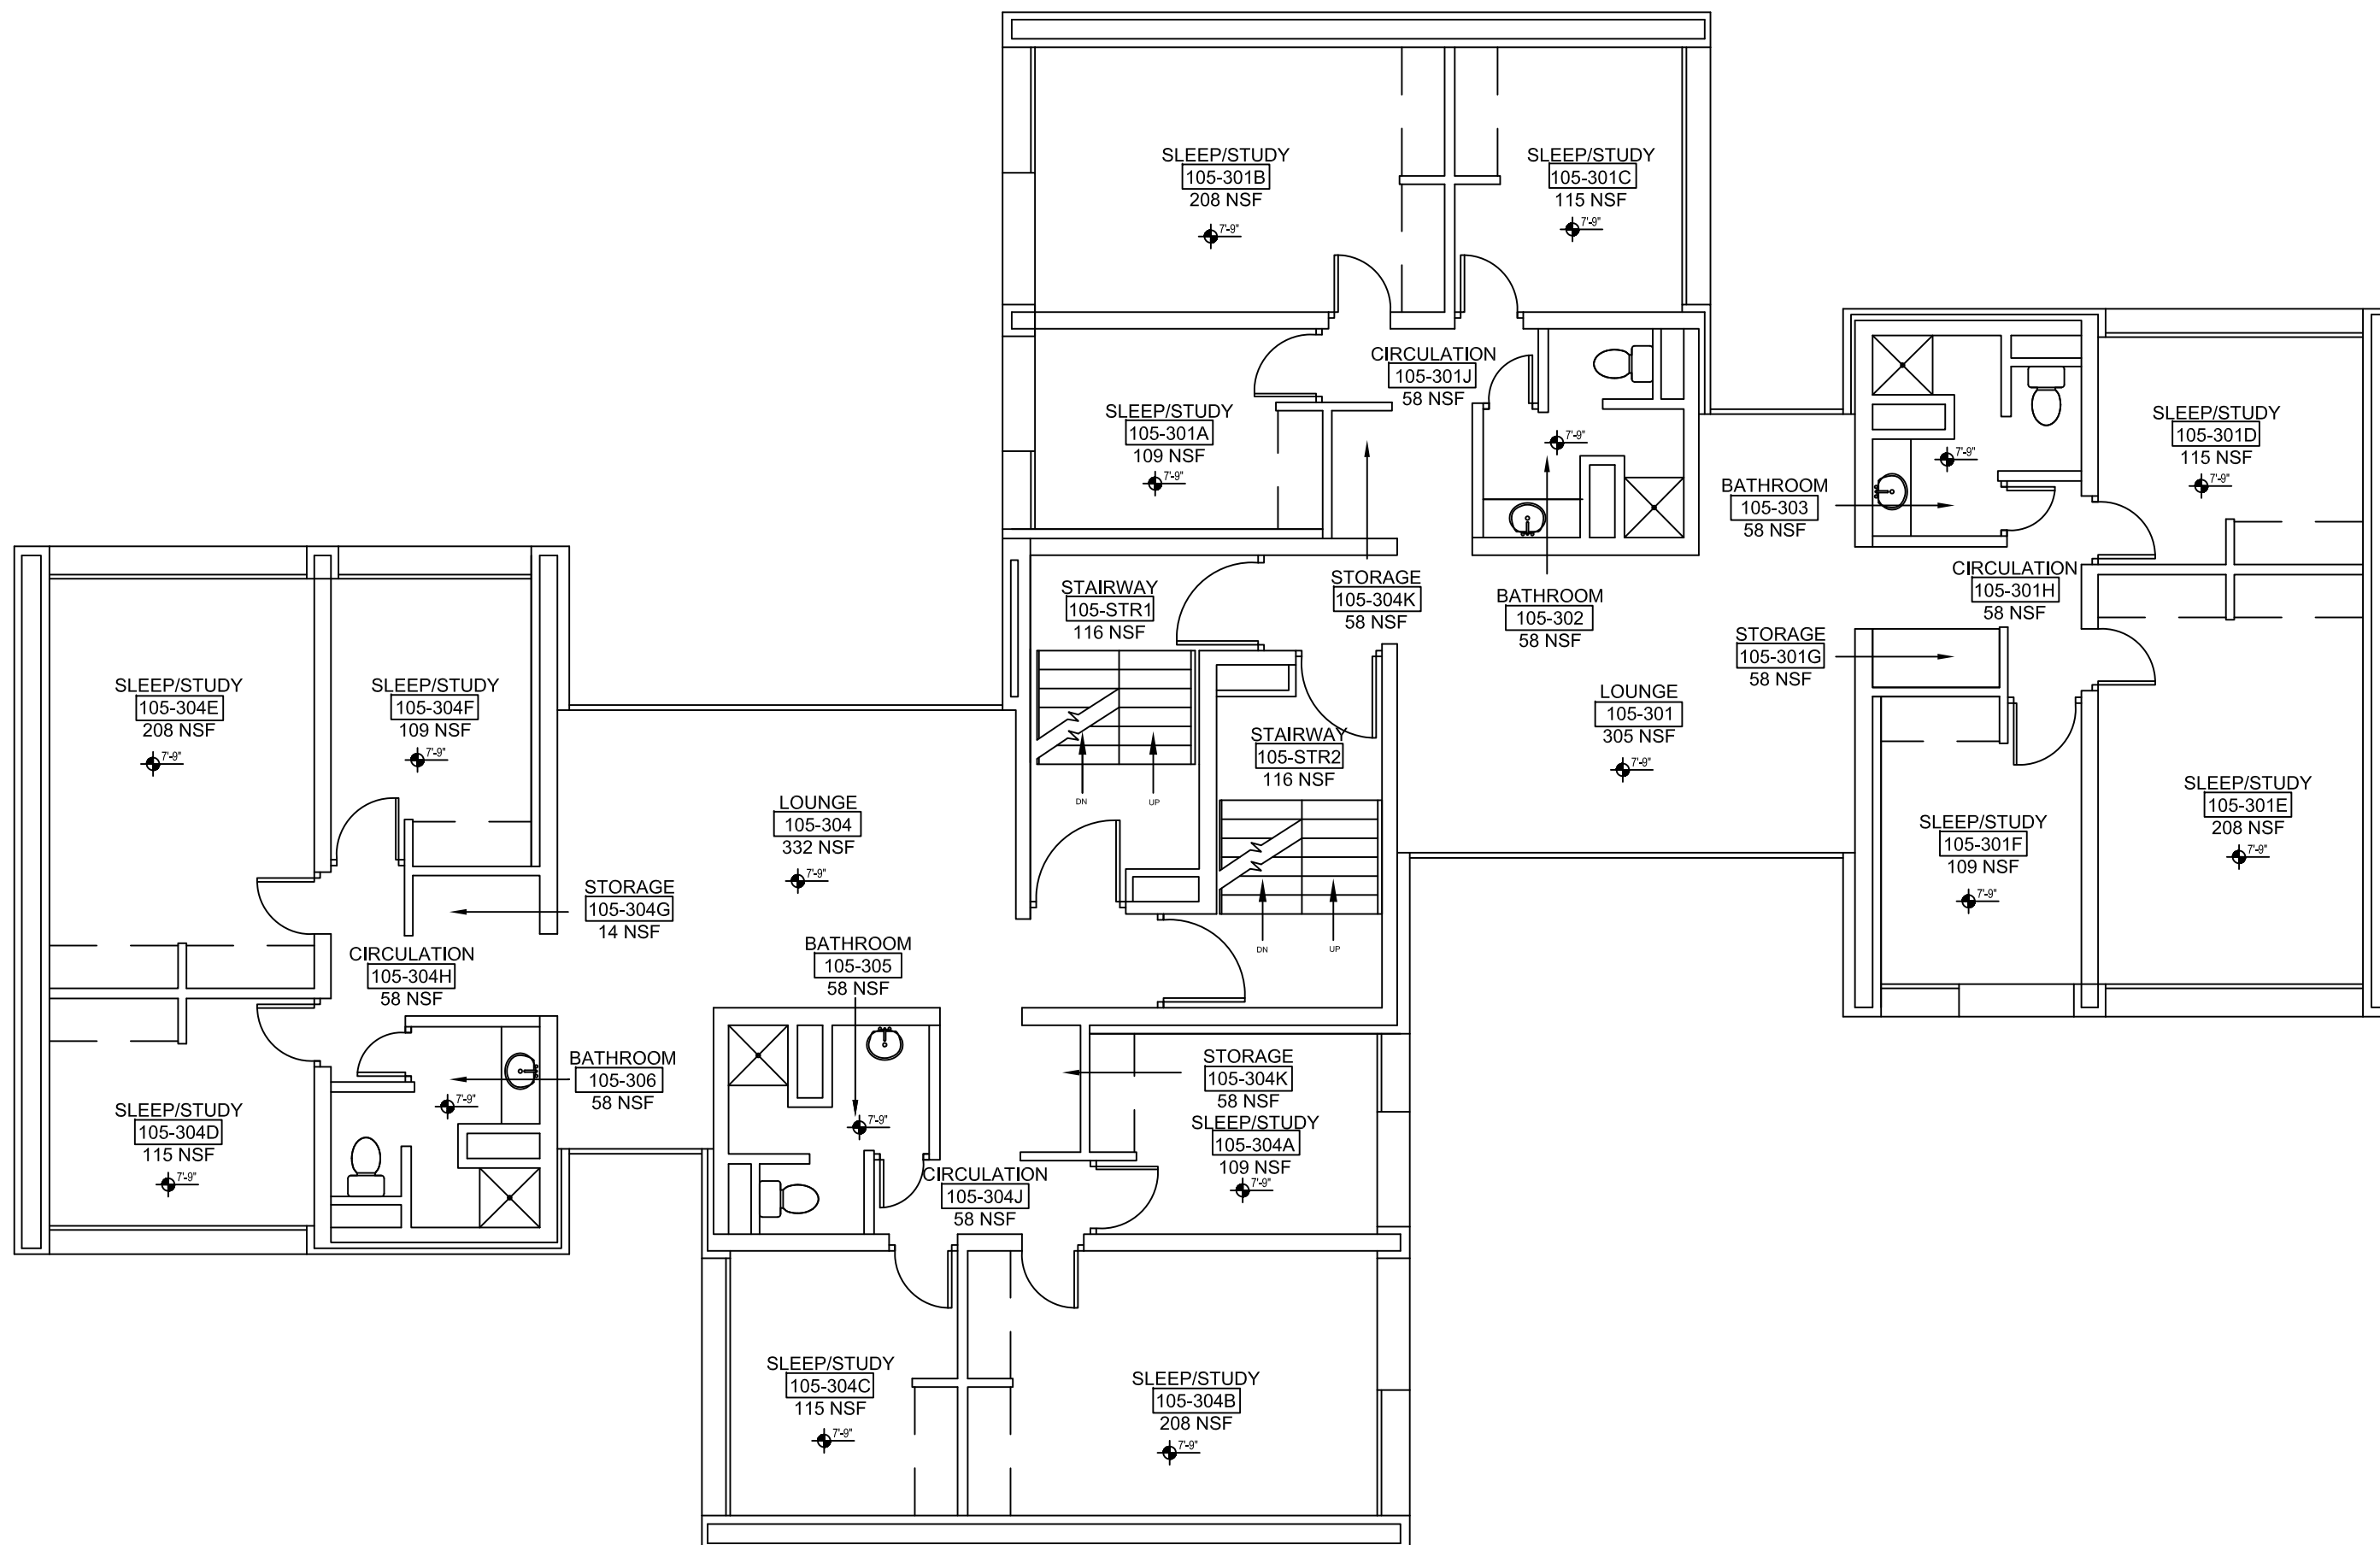

REV.	DATE	REMARK
x	09-20-10	XXXXXXXXXX

DRAWING TITLE:
**ROSENTHAL SOUTH
THIRD LEVEL
FLOOR PLAN**

DRAWN BY:
ARSLAN S.

SCALE:
NOT TO SCALE


DATE:
09/20/2010

DRAWING NUMBER:
A1.04



BRANDEIS UNIVERSITY
OFFICE OF CAPITAL PROJECTS

415 SOUTH STREET
WALTHAM, MA 01801

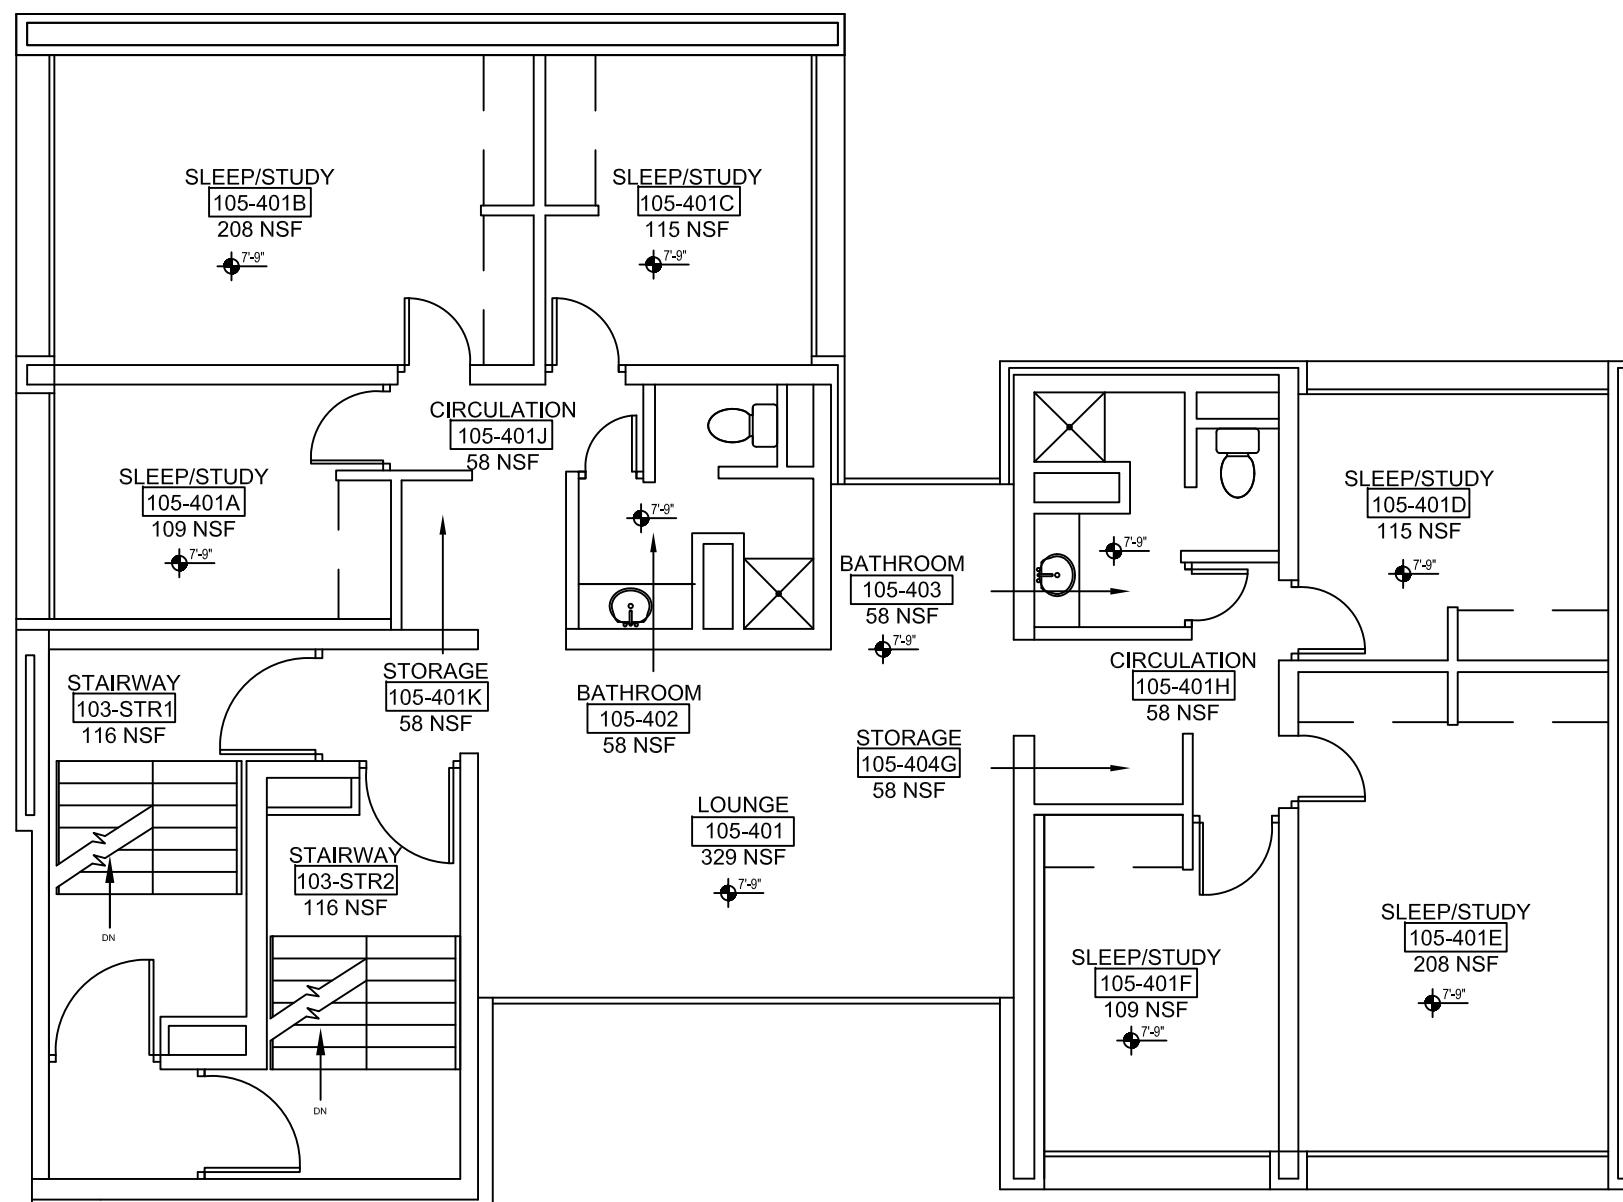

REV.	DATE	REMARK
x	09-20-10	XXXXXXXXXX

DRAWING TITLE:
**ROSENTHAL SOUTH
FOURTH LEVEL
FLOOR PLAN**

DRAWN BY:
ARSLAN S.

SCALE:
NOT TO SCALE


DATE:
09/20/2010

DRAWING NUMBER:
A1.05



BRANDEIS UNIVERSITY
OFFICE OF CAPITAL PROJECTS

415 SOUTH STREET
WALTHAM, MA 01801

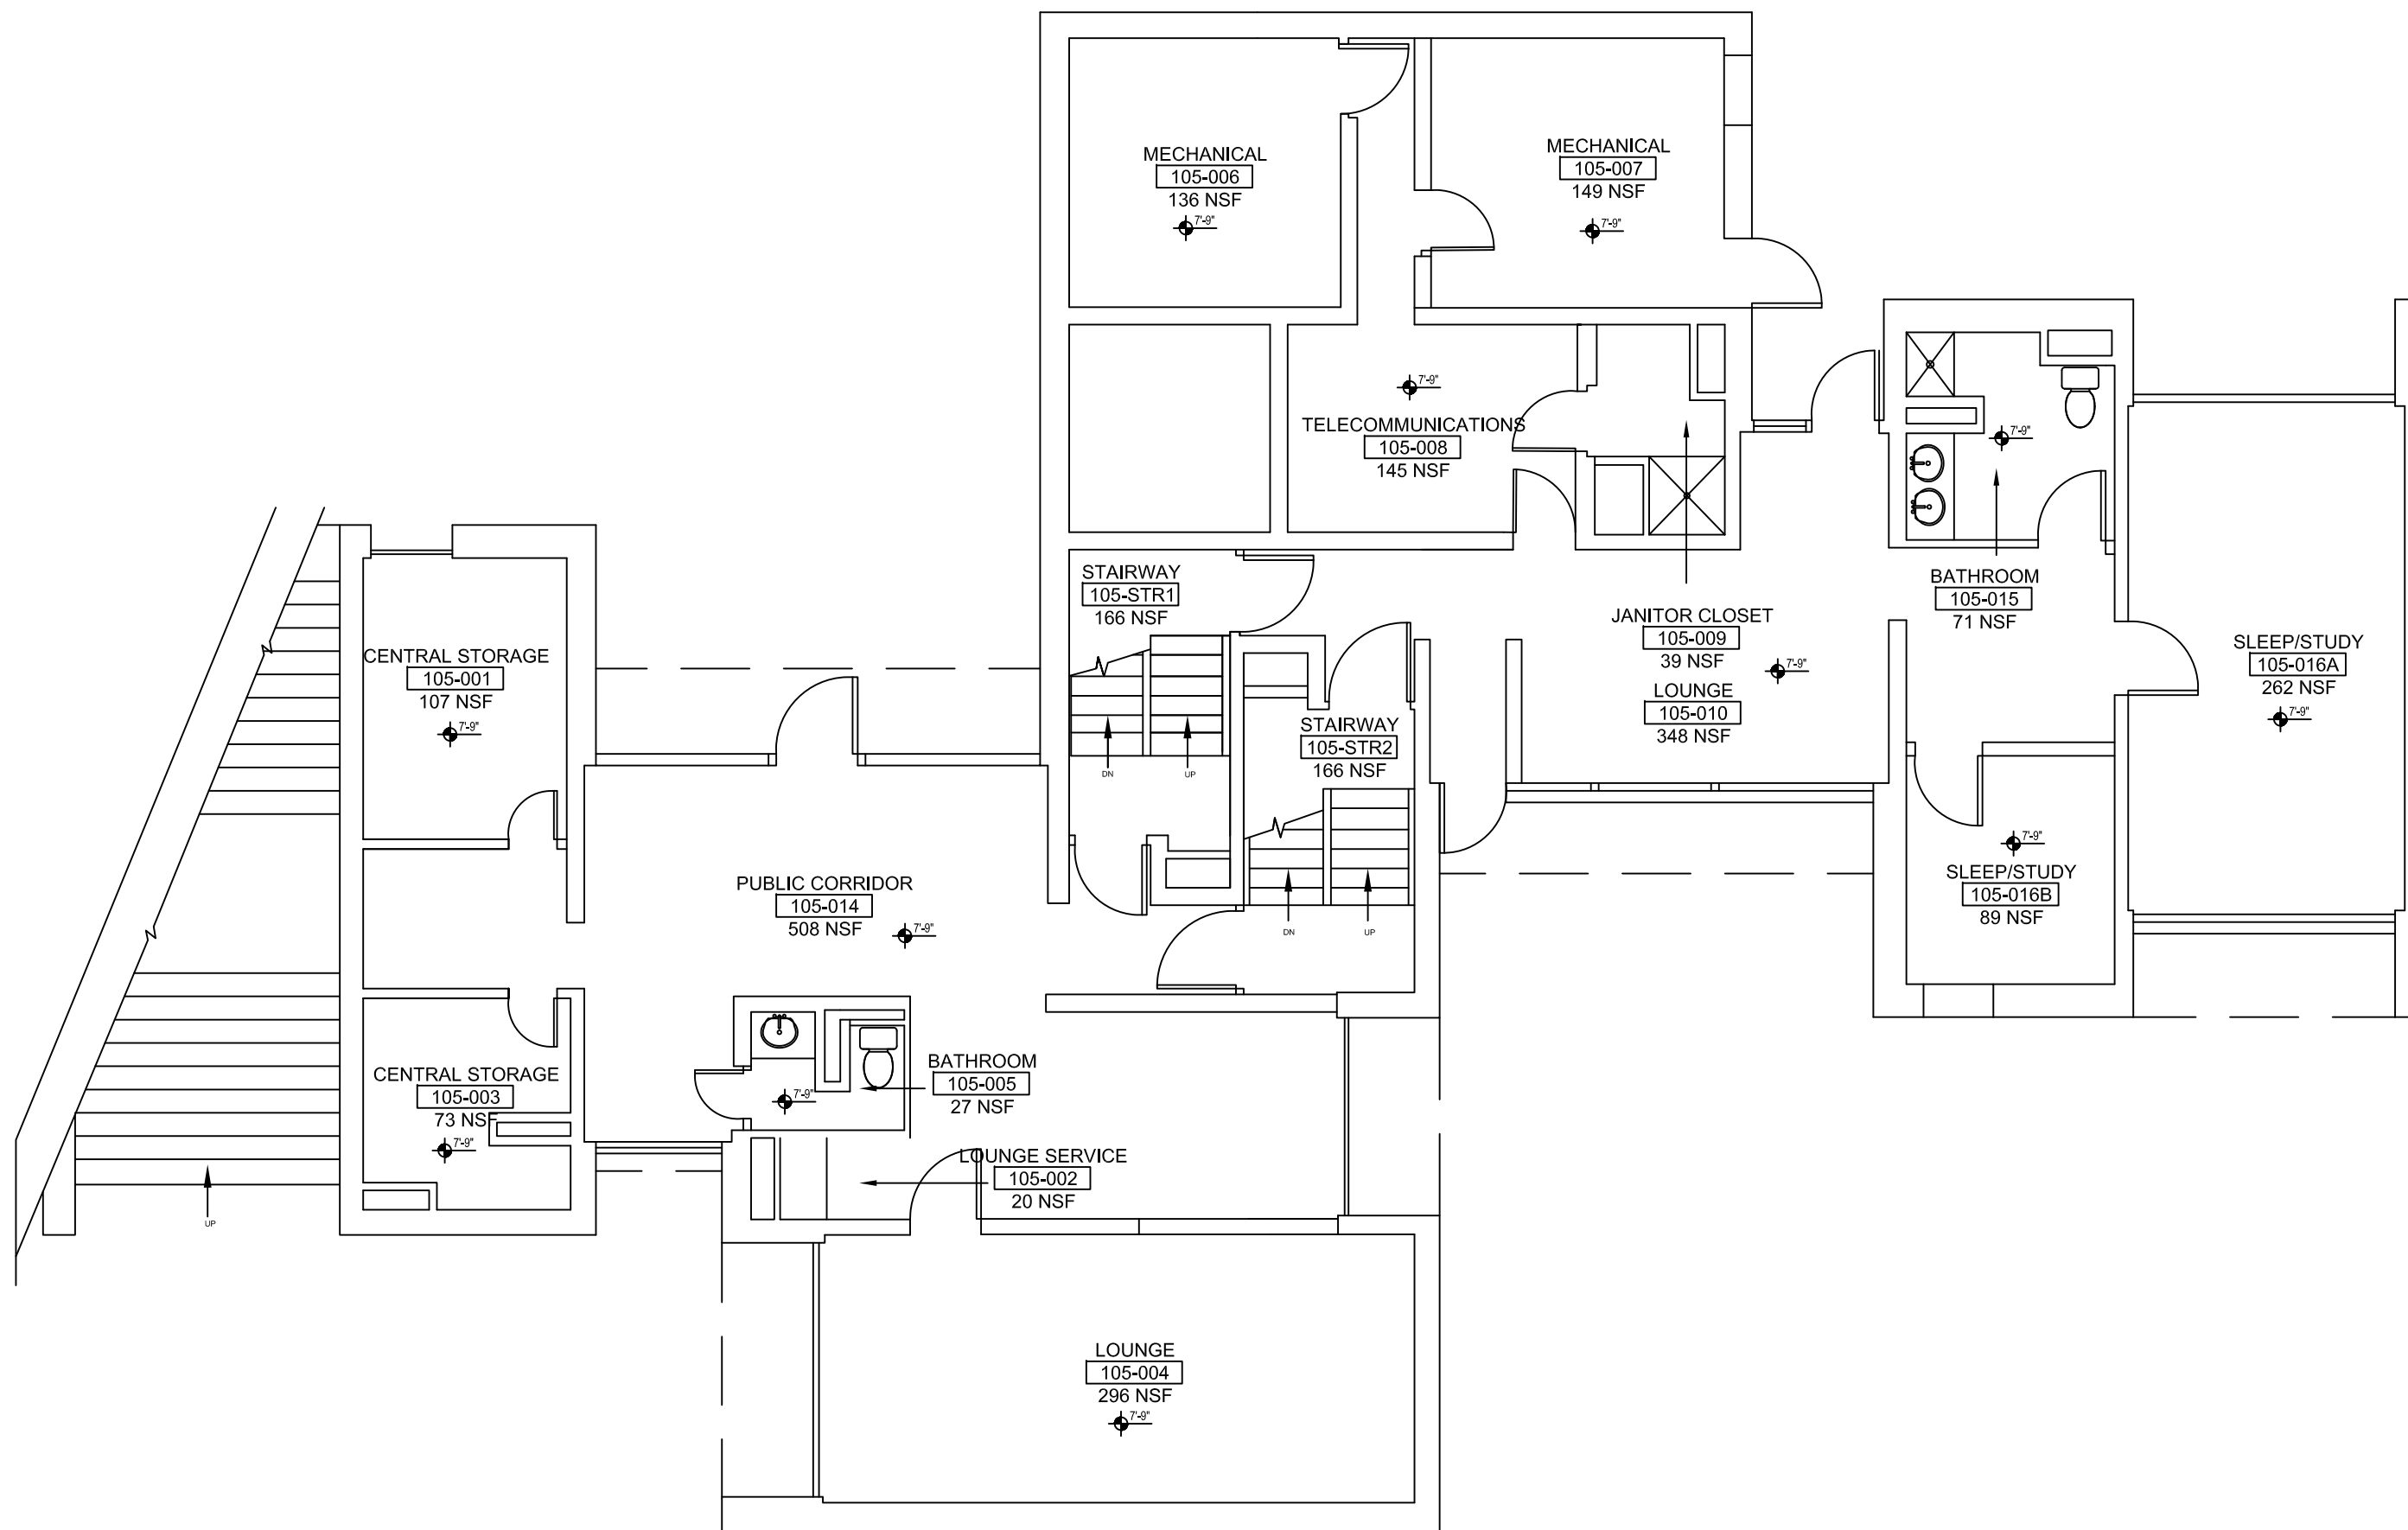

REV.	DATE	REMARK
x	09-20-10	XXXXXXXXXX

DRAWING TITLE:
**ROSENTHAL SOUTH
GROUND LEVEL
FLOOR PLAN**

DRAWN BY:
ARSLAN S.

SCALE:
NOT TO SCALE

DATE:
09/20/2010

DRAWING NUMBER:

A1.01