


BRANDEIS UNIVERSITY
OFFICE OF CAPITAL PROJECTS

415 SOUTH STREET
 WALTHAM, MA 01801

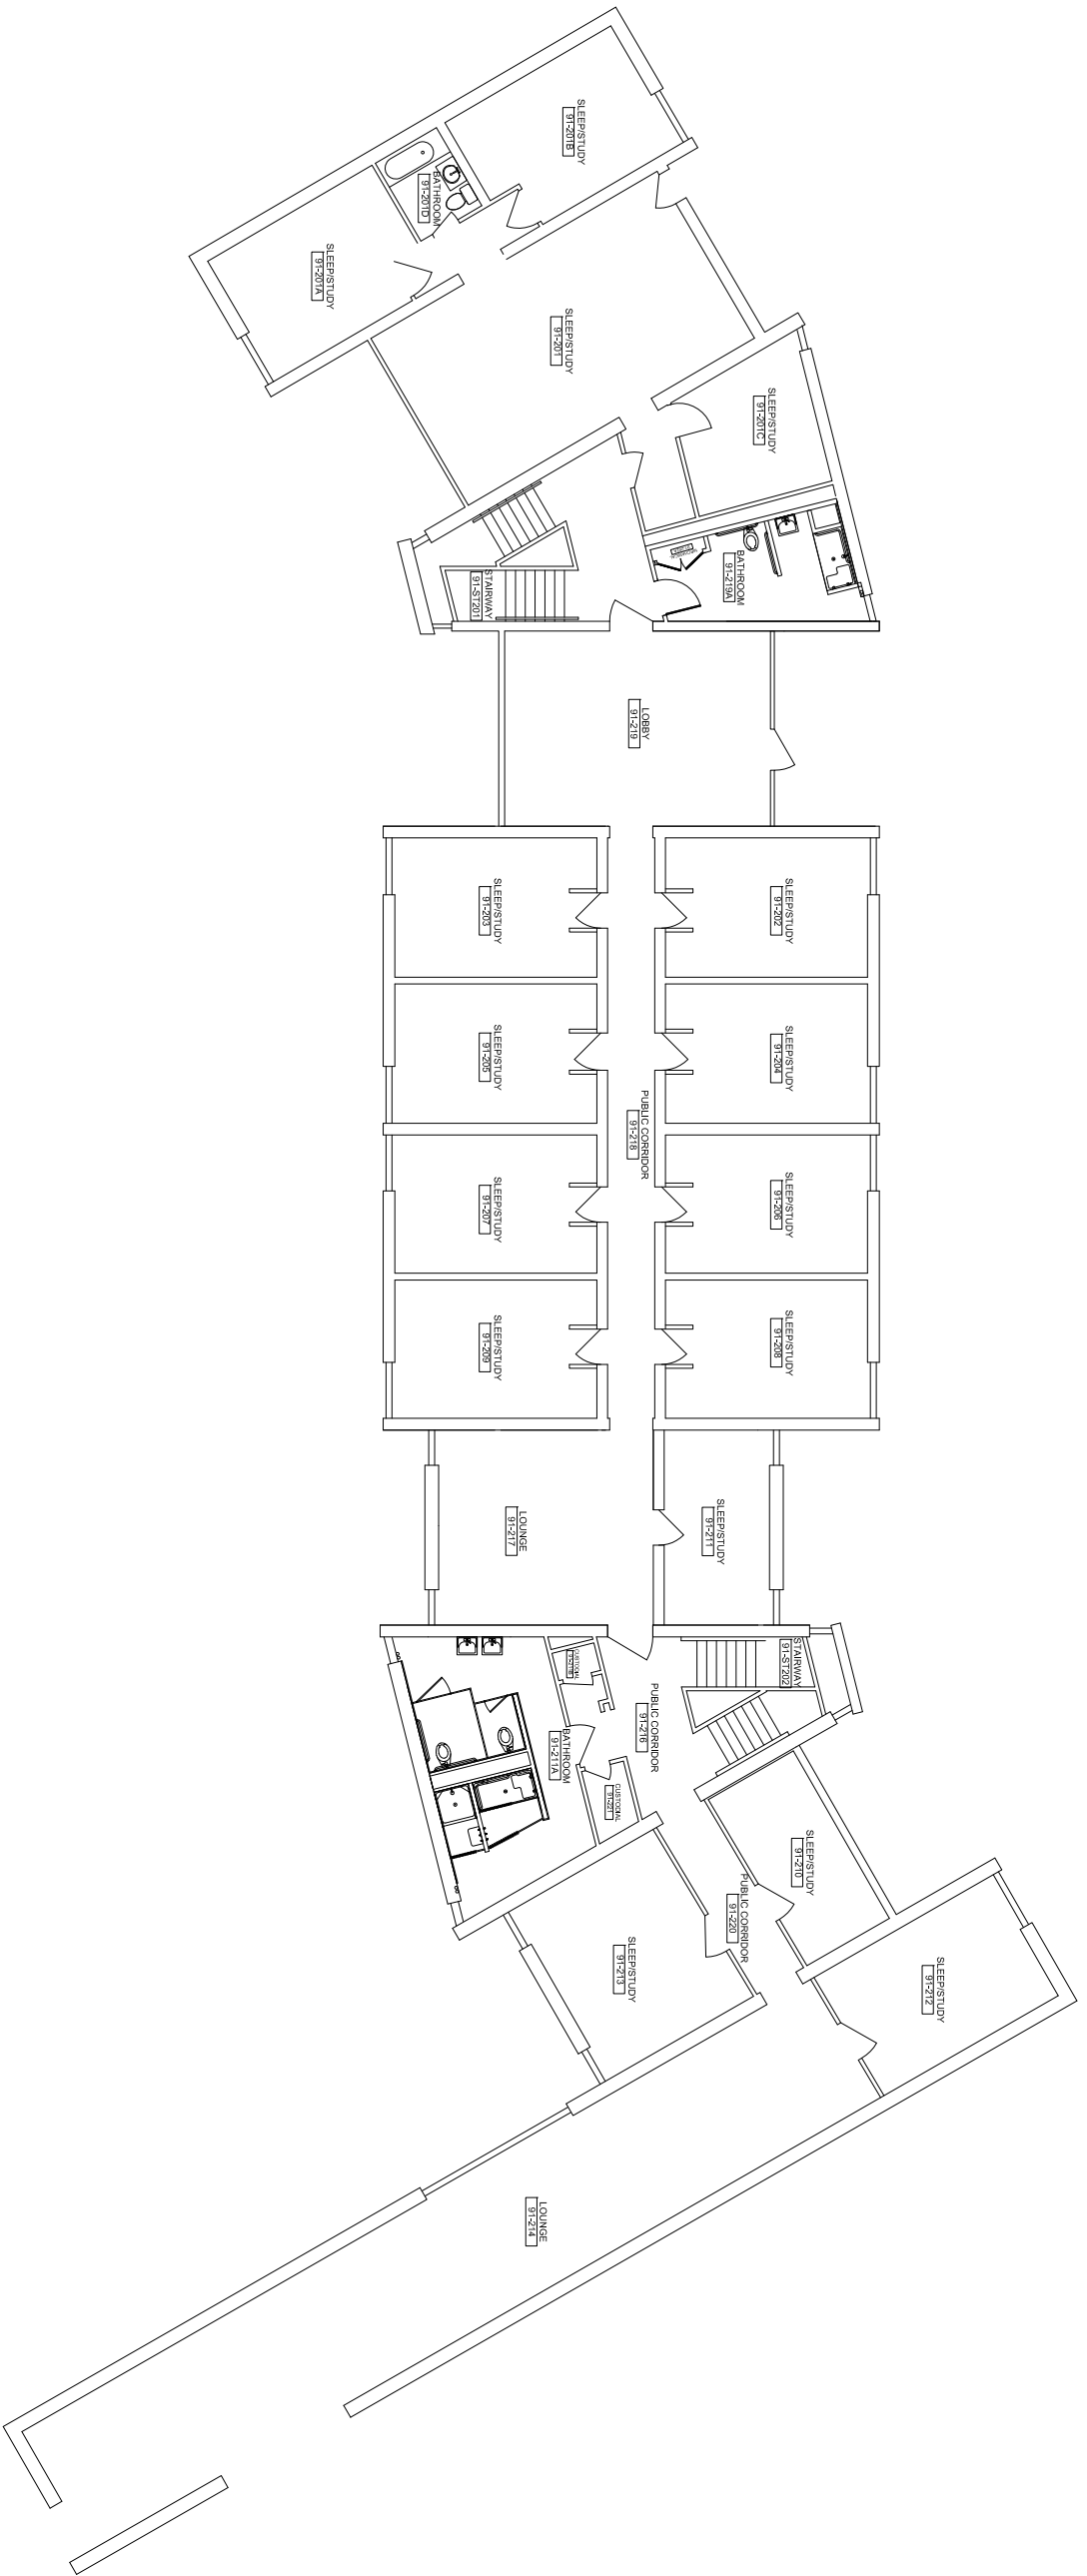

REV.	DATE	REMARK
x	ISSUED	XXXXXXXX

DRAWING TITLE:
EAST POMERANTZ
SECOND LEVEL
FLOOR PLAN

DRAWN BY:
S. Feaster

SCALE:
NOT TO SCALE

DATE:
07/19/2018

DRAWING NUMBER:
A1.02

