

Notes

This groundplan is accurate only if produced by the HP Design Jet 1055CM plotter from the Vectorworks file "Laurie Space Drawings". Hard-copies for hand drafting can be obtained from the Production Manager. Original prints are signed in red ink in the Title Block.

The Oce 7055 large-format copier does not duplicate scaled drawings accurately.


Refer to Plate 2 : Grid_Detail Overlay for pipe and catwalk details.
Lighting Grid is 1 1/4" ID Sch. 40 pipe.
Catwalks are not removable for scenic or rigging purposes.

Observe ADA Limitation Line. No scenery or staging may go beyond it.
Voms may be used for actor blocking purposes only.

For CAD use, select saved view 'Groundplan' to begin.

Consult 'Contents and Notes' and 'Drawing File Structure' for more information.

Brandeis University - Spingold Theater Center		Plate #:
Laurie Theatre		1
Groundplan		
Drawn by: Seaghan McKay	Date: June 2, 2009	Of: 7
Scale: 1/2" = 1'-0"		

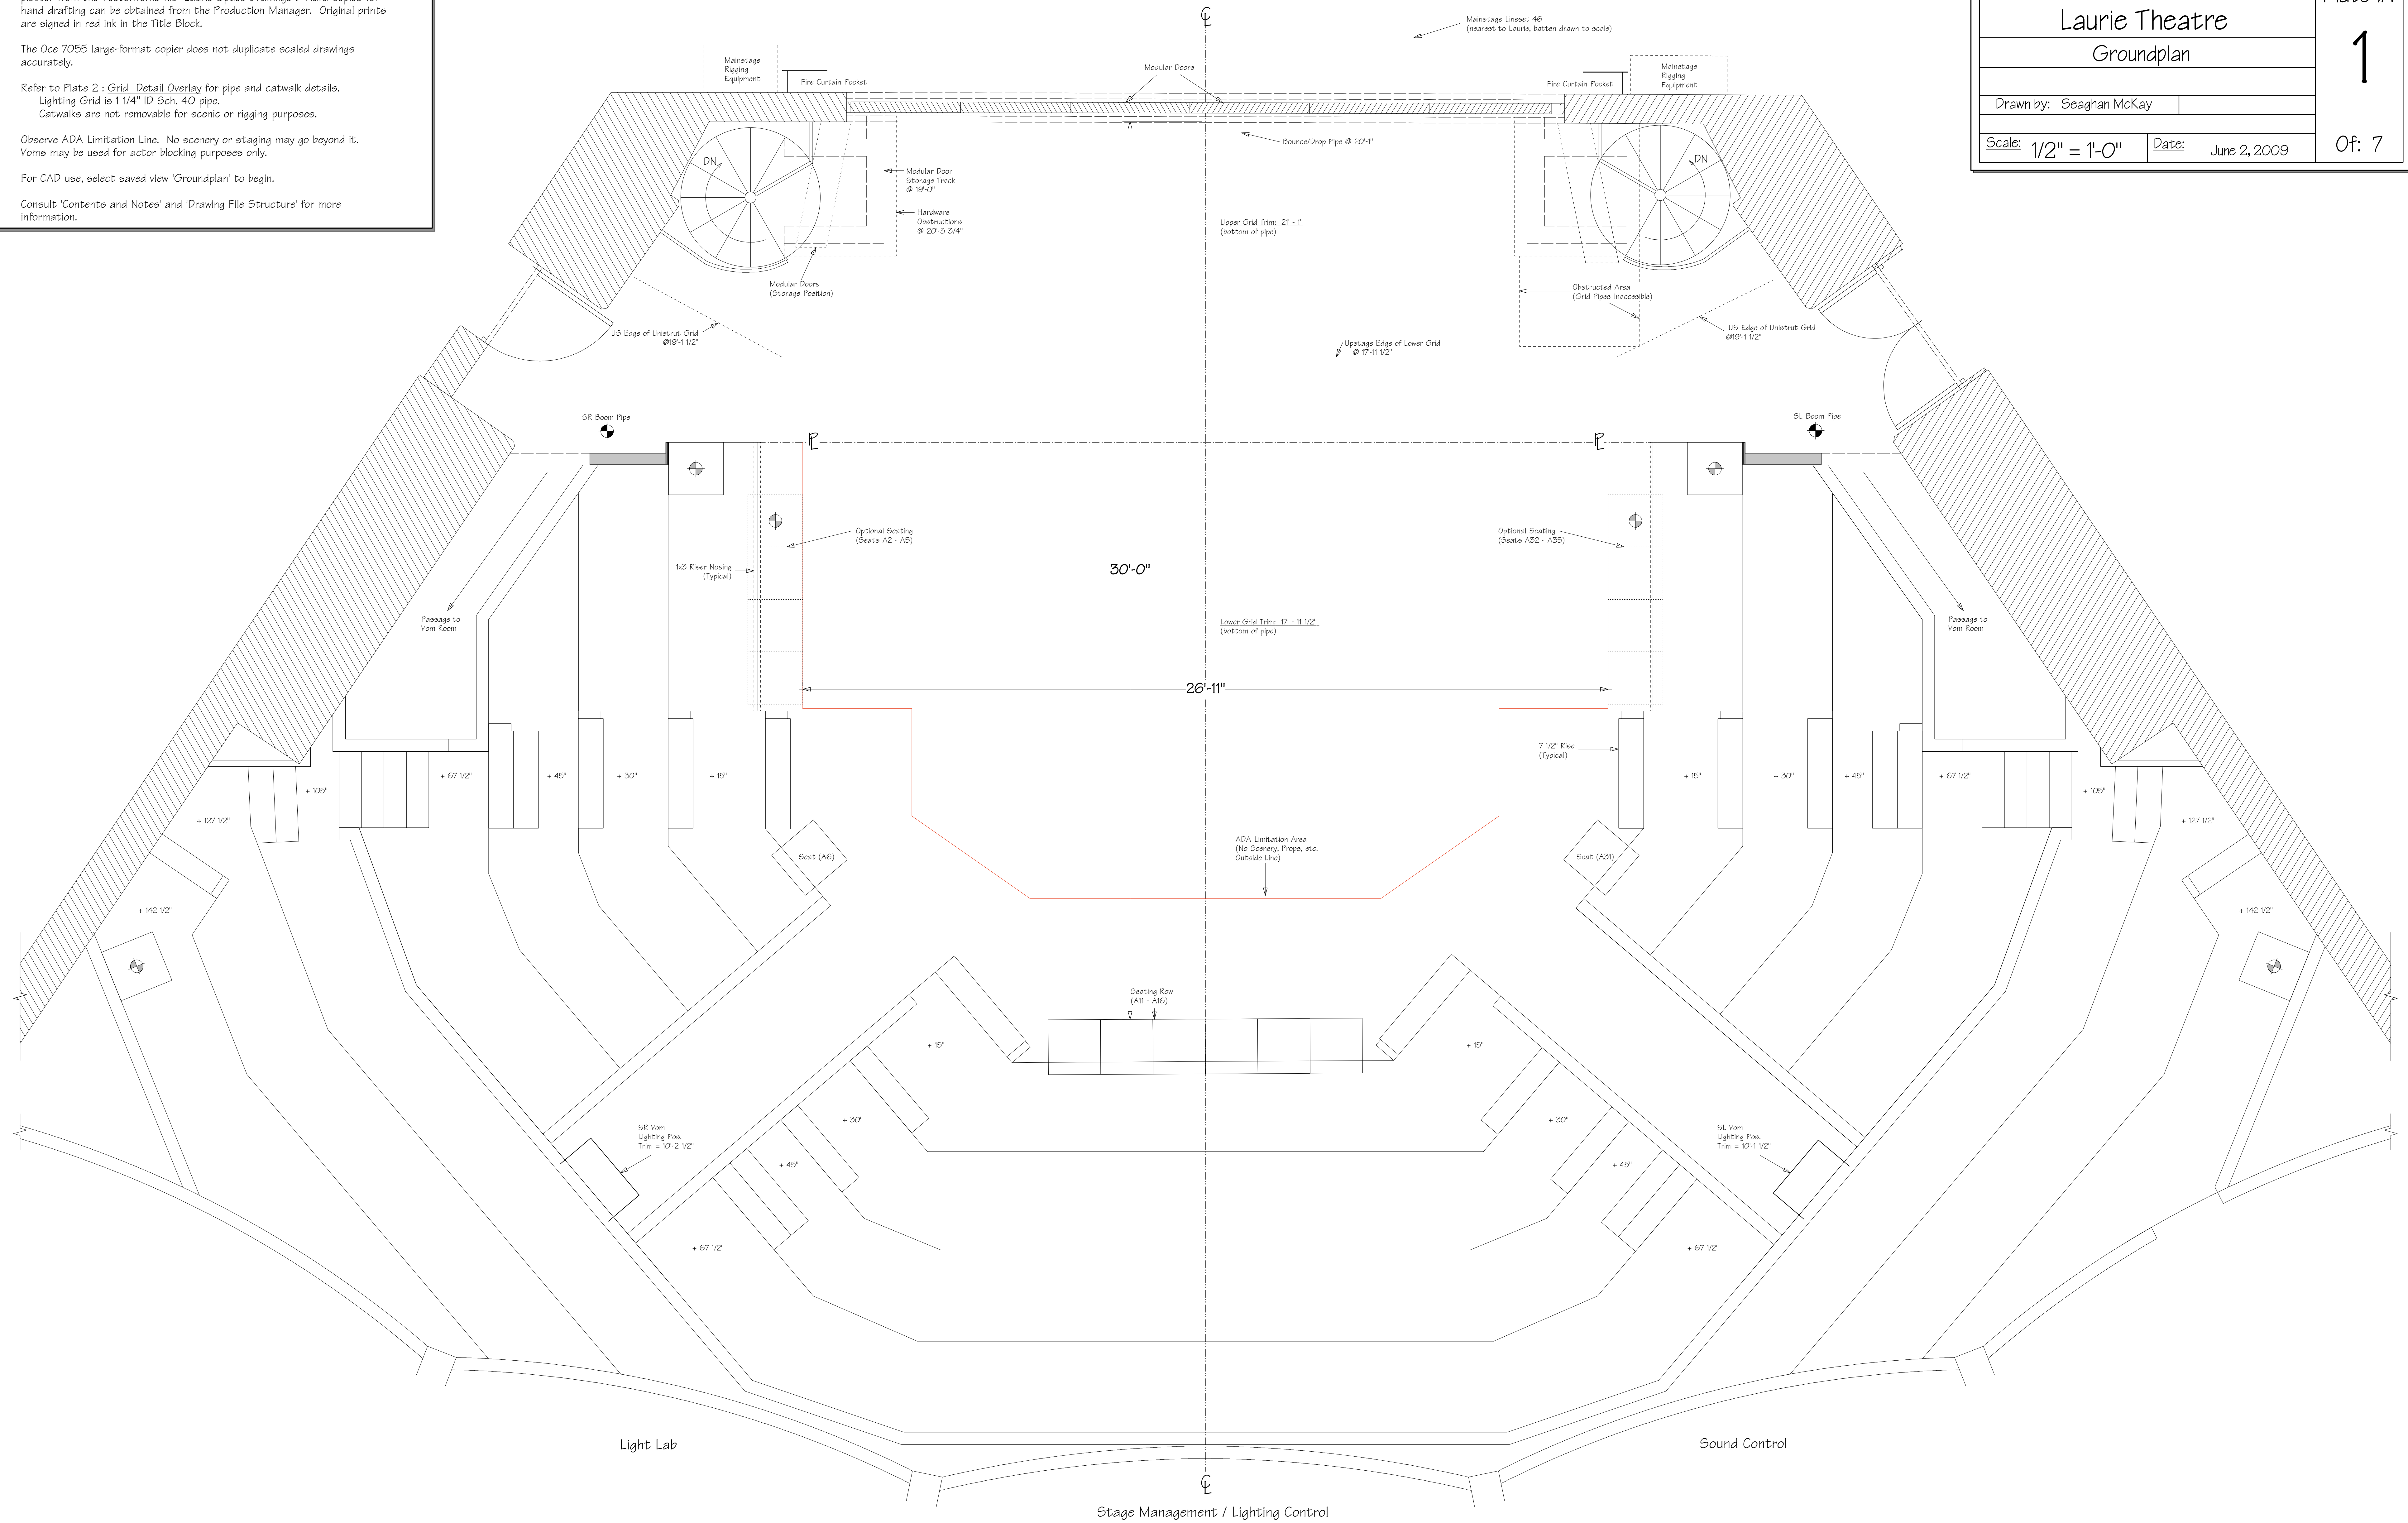

Light Lab

Sound Control

Stage Management / Lighting Control